
 


Second Floor

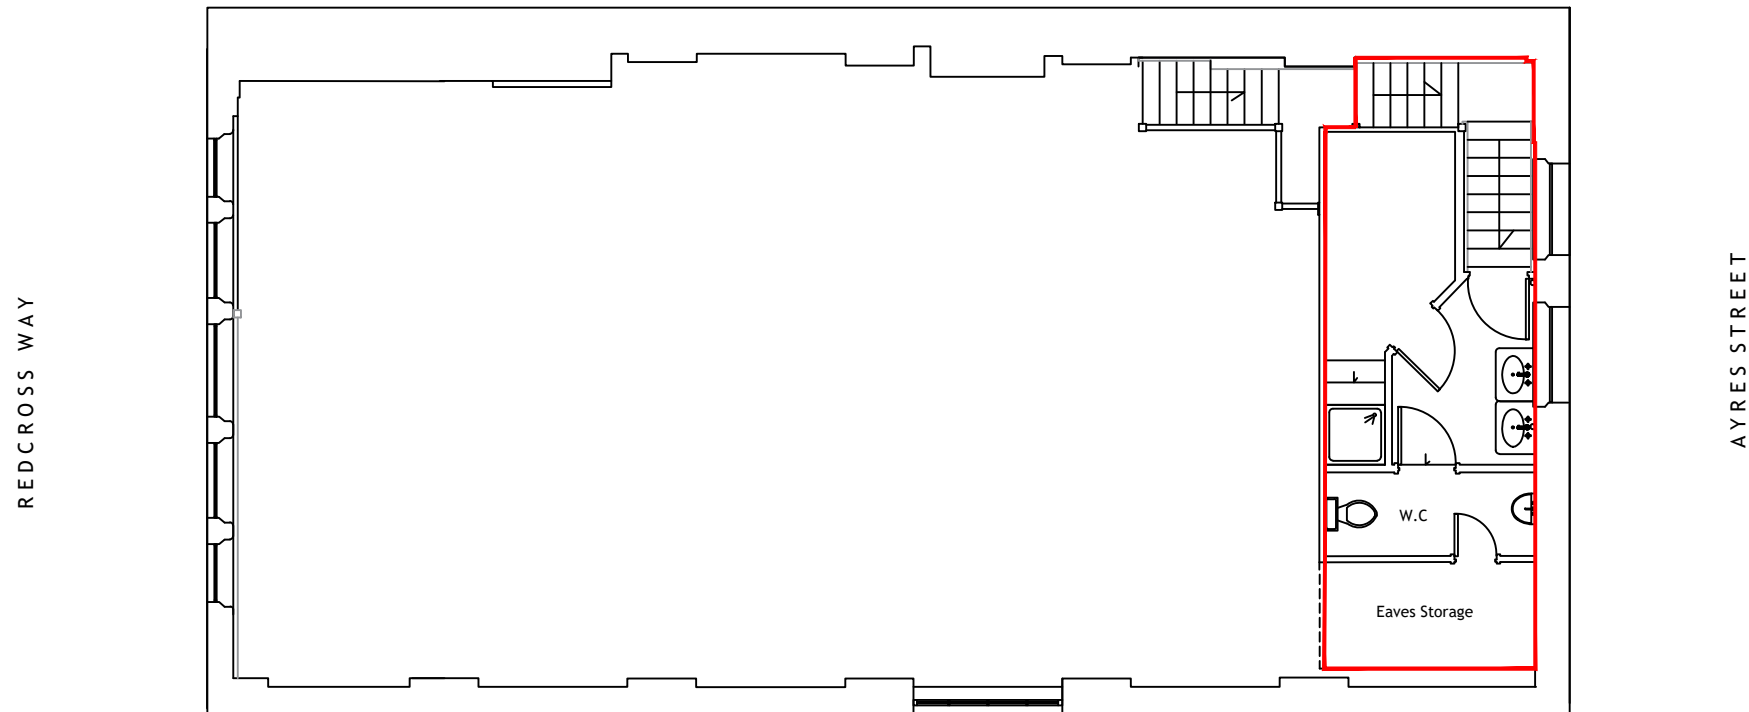

This drawing and information shown are the copyright of 2scale ltd	 Demise	 Linn Hey London Road Dunton Green Kent TN13 2TJ Tel : 07903 198764 email : llin.coose@2scale.co.uk www.2scale.co.uk	Client Barry Jell	Scale 1:100	Date @ A4 19.05.23
			Project Bishops Hall 8, Ayres Street London SE1 1ES	Drawn By LJC	Checked By
			Title First Floor Plan	Project No 0759	Dwg. No 101
				Rev.	