



Second Floor Plan

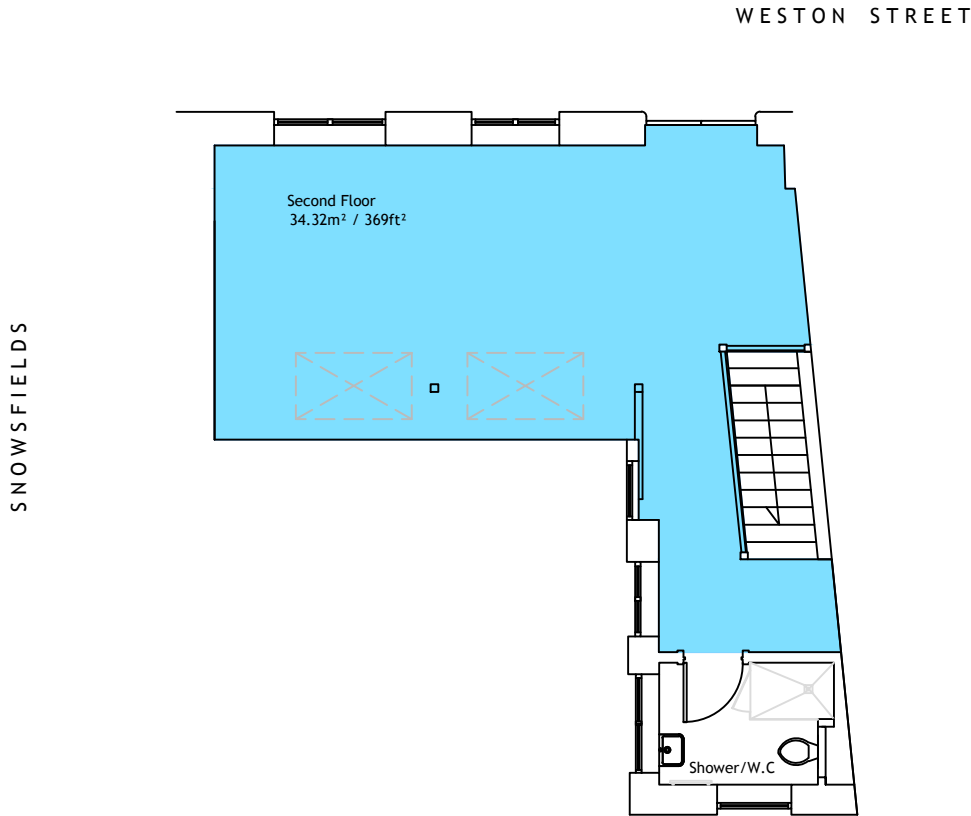

First Floor Plan

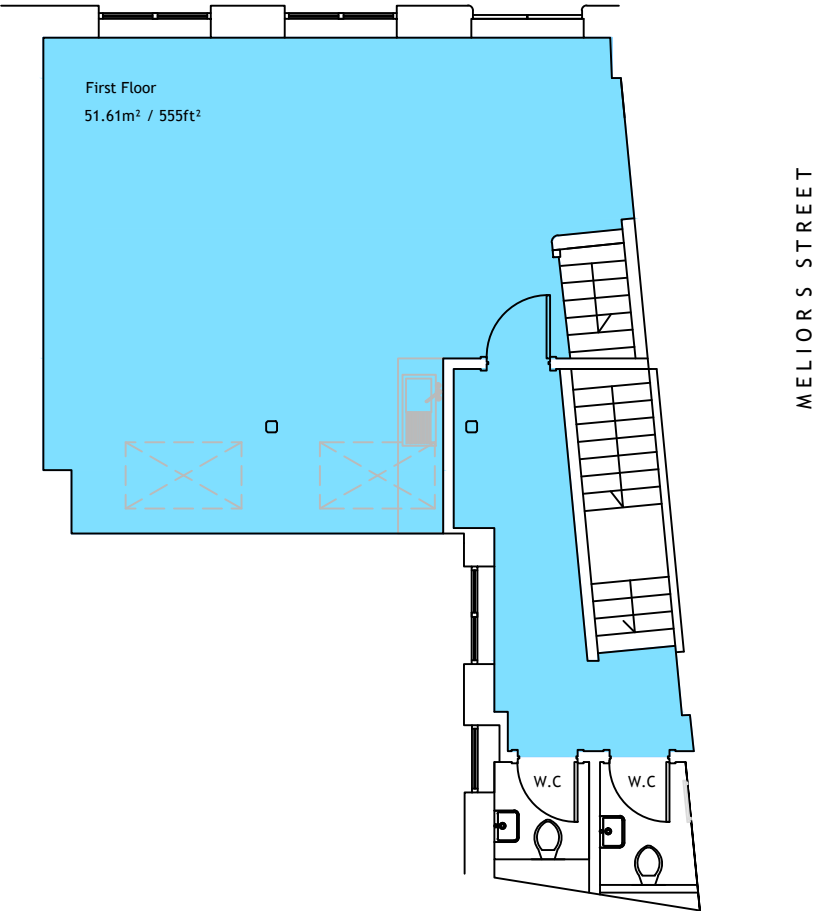

This drawing and information shown are the copyright of 2scale ltd		2Scale ltd 6 Kinfauns Road London SW2 3JL Tel : 07903 198764 email : lia.couse@2scale.co.uk www.2scale.co.uk	Client Ian Lockwood	Scale 1:100	Date 03.04.18
			Project 58 Weston Street London SE1 3QJ	Drawn By LIC	Checked By
			Title Second & First Floor Plan	Project No 0554	Dwg. No 201