


First Floor Plan

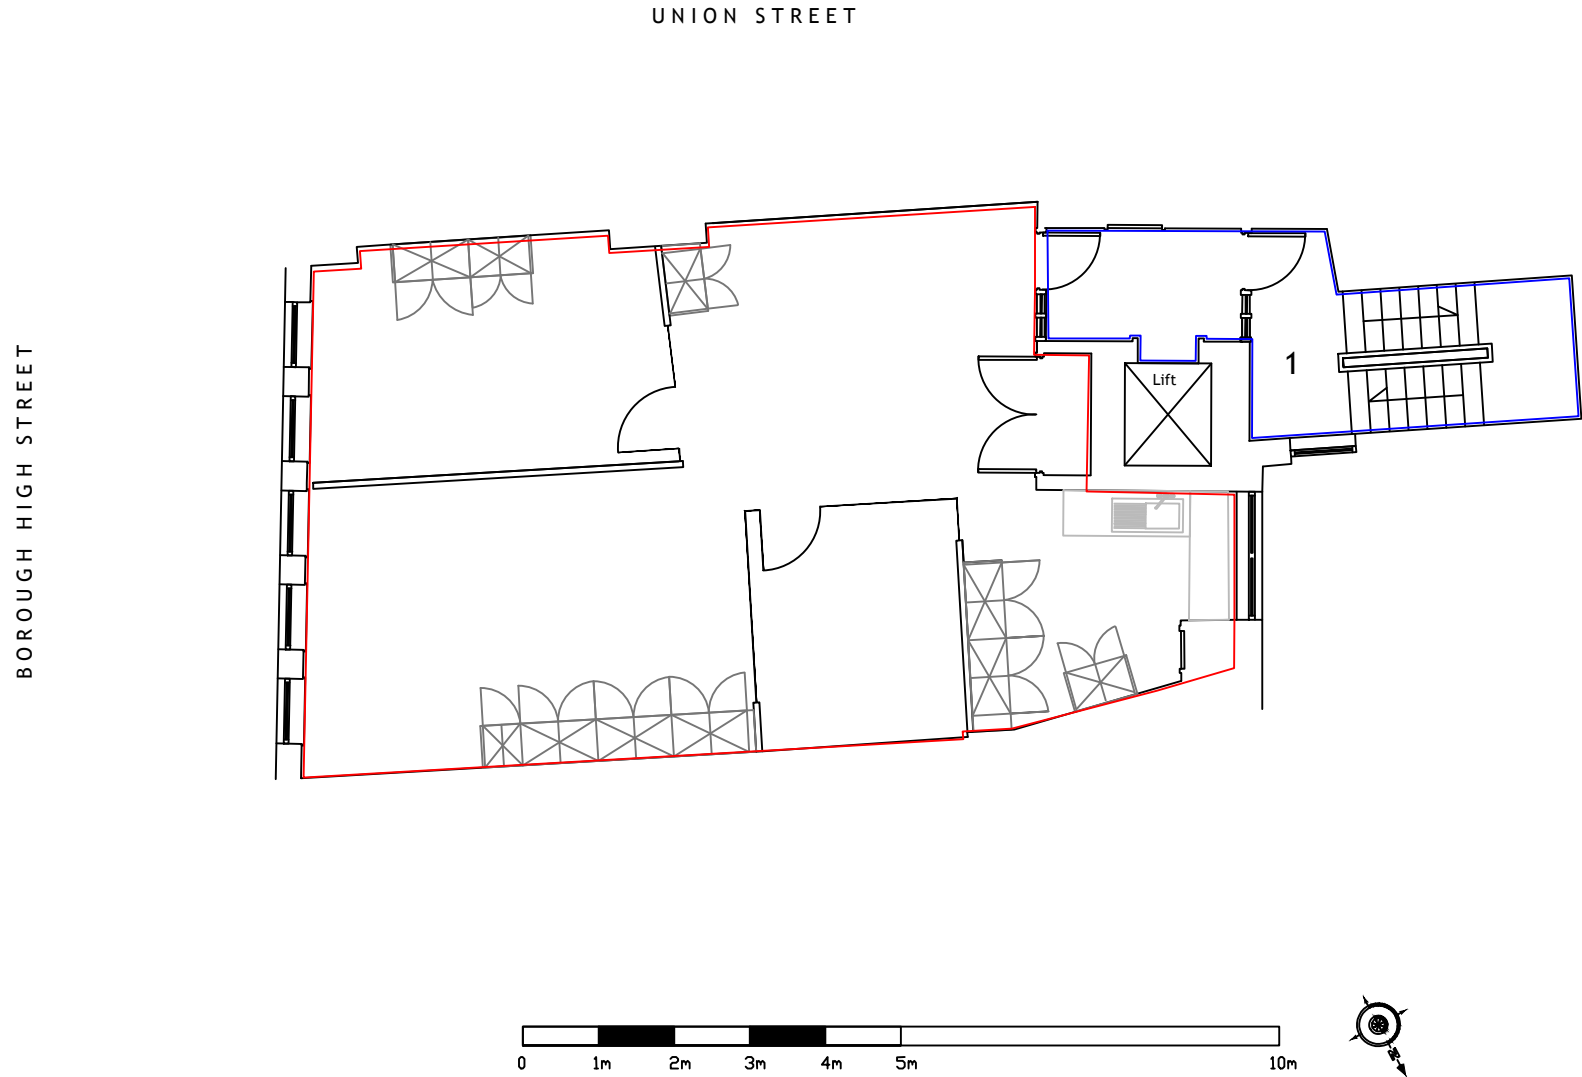

Demise Shared This drawing and information shown are the copyright of 2scale ltd	2Scale ltd 6 Kinfaune Road London SW2 3JL Tel : 07903 198764 email : lisa.couse@2scale.co.uk www.2scale.co.uk	Client Fry's Properties Ltd	Scale 1:100	Date 18.11.17	
		Project 80, Borough High Street London SE1 1LL	Drawn By LC	Checked By	
		Title First Floor Plan	Project No 0542	Dwg. No 101	Rev.