

General Notes

This drawing shall not be scaled.

All dimensions shall be checked on site prior to commencing the works and errors and omissions to be reported to the Architectural Designer.

All works shall conform to the current edition of the Building Regulations and other statutory requirements.

All materials and workmanship shall conform with the relevant British Standard Specifications and Code of Practice.

All dimensions are in mm unless otherwise stated.

This drawing incorporates information from other professions of such information. The Architectural Designer cannot accept responsibility for the integrity and accuracy of such information.

Any clarification and/or additions that are required appearing to such information should be sought from the relevant profession or their appointed representative.

This drawing is copyright.


If this drawing forms part of an application for Planning Permission on behalf of the applicant named below, it shall not be used for any other purpose. Copyright of the drawing design shall remain the Architectural Designer's. All copies are only for information about the application. They may be used for no other purpose without the express permission of the Architectural Designer.

No.76



No.78

No.80

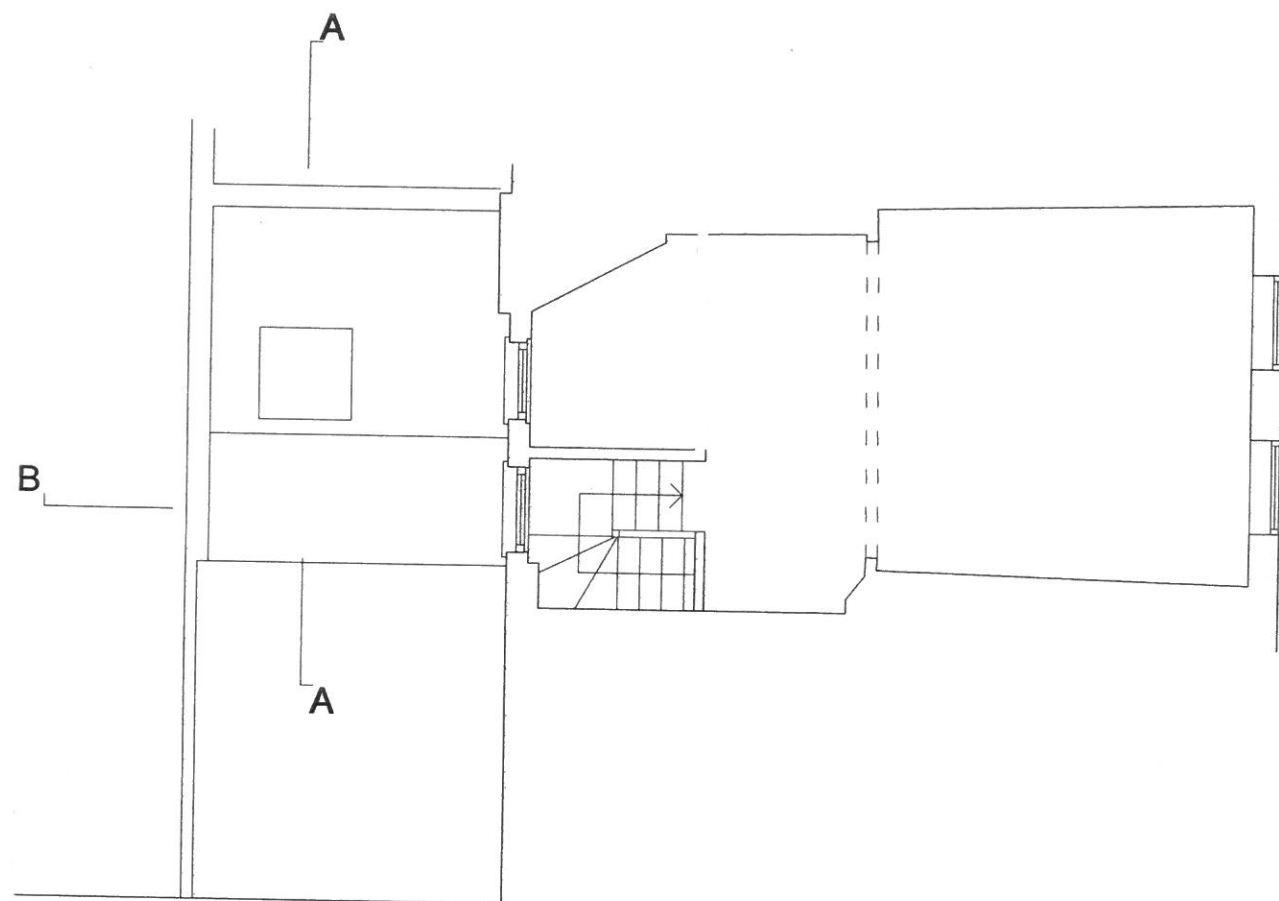

SECOND FLOOR PLAN

REVISION	DESCRIPTION	DATE
CLIENT IML TECHNICAL		
CONTRACT 78 SOUTHWARK BRIDGE ROAD, LONDON SE1 0AS		
DESCRIPTION SECOND FLOOR PLAN - EXISTING		
alex coleman associates architects and interior designers		
78 SOUTHWARK BRIDGE ROAD, LONDON SE1 0AS		
SCALE 1:50@A3		DATE 18/05/14
DRAWN AJC	DRAWING NO. 01408-012 PLANNING	REVISION -
PLOT DATE - 22/07/2014		

General Notes

This drawing shall not be scaled.

All dimensions shall be checked on site prior to commencing the work and errors and omissions to be reported to the Architectural Designer.

All works shall conform to the current edition of the Building Regulations and other statutory requirements.

All materials and workmanship shall conform with the relevant British Standard Specifications and Code of Practice.

All dimensions are in mm unless otherwise stated.

This drawing incorporates information from other professions of such information. The Architectural Designer cannot accept responsibility for the integrity and accuracy of such information.

Any clarification and/or additions that are required pertaining to such information should be sought from the relevant profession or their appointed representative.

This drawing is copyright.


If this drawing forms part of an application for Planning Permission on behalf of the applicant named below, it shall not be used for any other purpose. Copyright of the drawing design shall remain the Architectural Designer's. All copies are only for information about the application. They may be used for no other purpose without the express permission of the Architectural Designer.

No.76



No.78

No.80

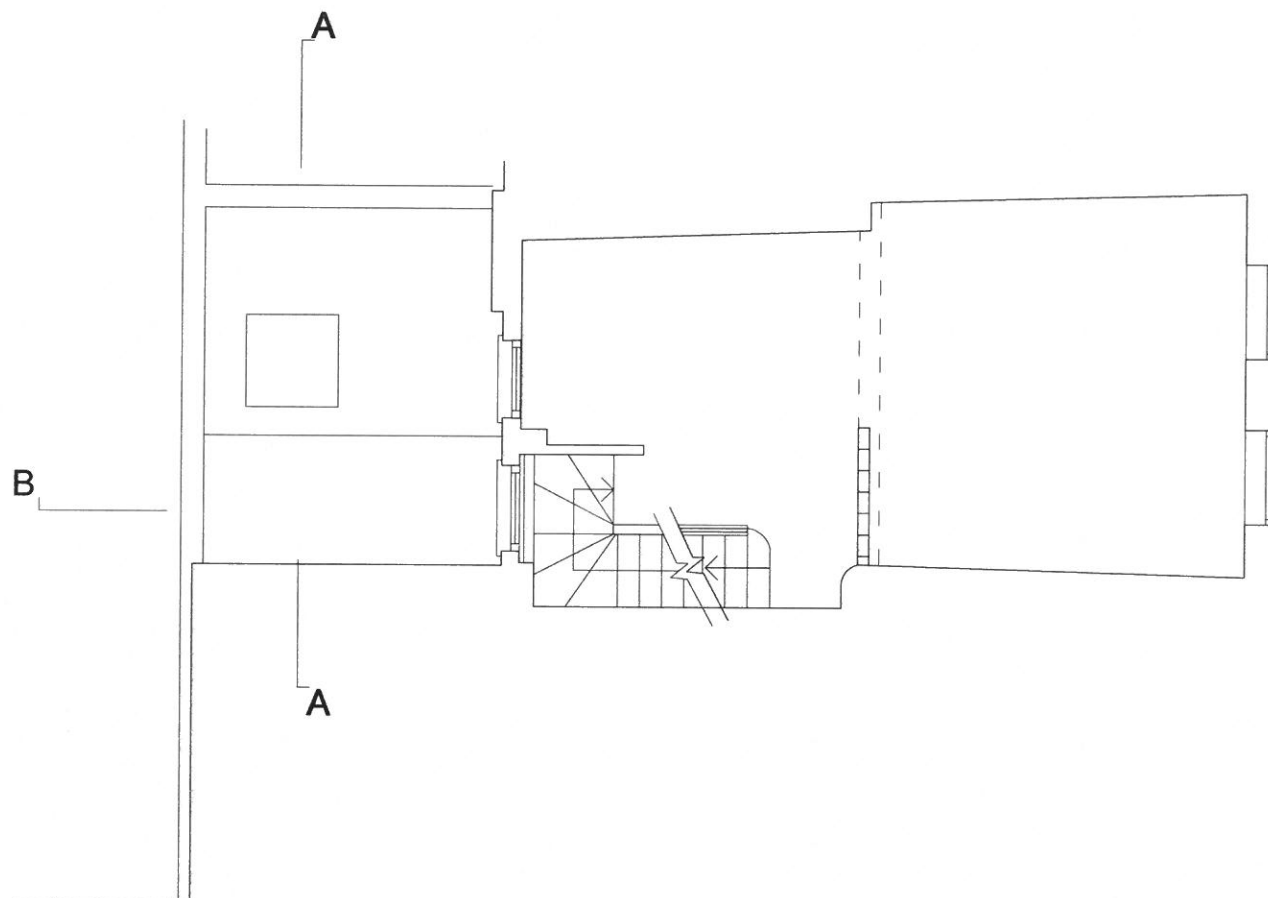

FIRST FLOOR PLAN

REVISION	DESCRIPTION	DATE
CLIENT IML TECHNICAL		
CONTRACT 78 SOUTHWARK BRIDGE ROAD, LONDON SE1 0AS		
DESCRIPTION FIRST FLOOR PLAN - EXISTING		
alex coleman associates ARCHITECTS 100, 101, 102, 1000		
SCALE 1:50@A3		DATE 18/05/14
DRAWN AJC	DRAWING NO. 01408-011 PLANNING	REVISION -
PLOT DATE 22/07/14		

General Notes

This drawing shall not be scaled.

All dimensions shall be checked on site prior to commencing the works and errors and omissions to be reported to the Architectural Designer.

All works shall conform to the current edition of the Building Regulations and other statutory requirements.

All materials and workmanship shall conform with the relevant British Standard Specifications and Code of Practice.


All dimensions are in mm unless otherwise stated.

This drawing incorporates information from other professions of such information. The Architectural Designer cannot accept responsibility for the integrity and accuracy of such information.

Any clarification and/or additions that are required appertaining to such information should be sought from the relevant profession or their appointed representatives.

This drawing is copyright.

If this drawing forms part of an application for Planning Permission on behalf of the applicant named below, it shall not be used for any other purposes. Copyright of the drawing/design shall remain the Architectural Designer's. All copies are only for information about the application. They may be used for no other purpose without the express permission of the Architectural Designer.

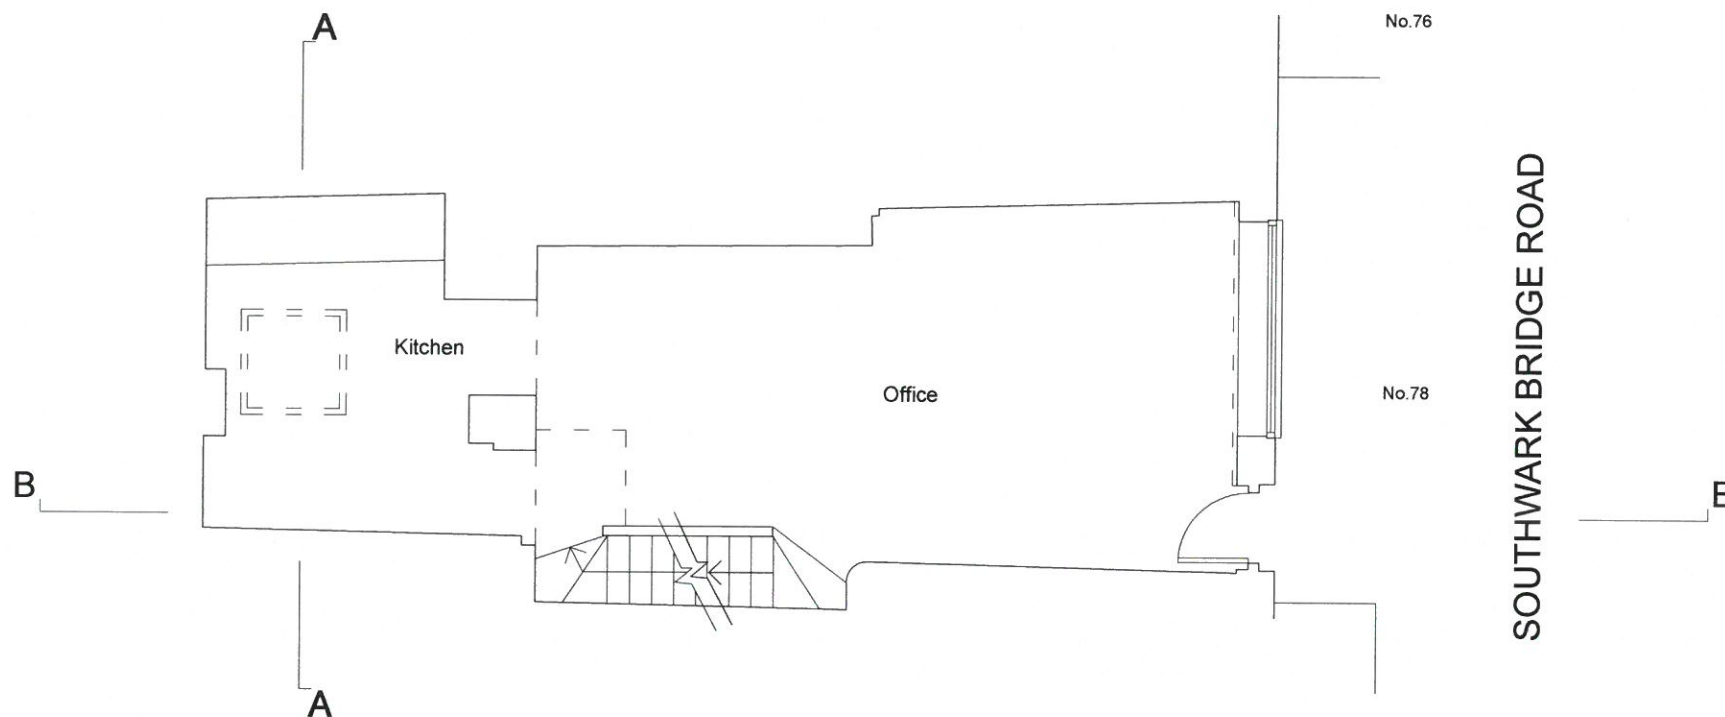

GROUND FLOOR PLAN

REVISION	DESCRIPTION	DATE
CLIENT: IML TECHNICAL		
CONTRACT: 78 SOUTHWARK BRIDGE ROAD, LONDON SE1 0AS		
DESCRIPTION: GROUND FLOOR PLAN - EXISTING		
alex coleman associates ARCHITECTS AND DESIGNERS REGISTERED ARCHITECTS (RIBA) AND REGISTERED ARCHITECTS (RIBA)		
SCALE: 1:50 @ A3		DATE: 18/05/14
DRAWN: AJC	DRAWING NO: 01408-010 PLANNING	REVISION: -
PLOT DATE: 22/07/2014		

General Notes

This drawing shall not be scaled.

All dimensions shall be checked on site prior to commencing the works and errors and omissions to be reported to the Architectural Designer.

All works shall conform to the current edition of the Building Regulations and other statutory requirements.

All materials and workmanship shall conform with the relevant British Standard Specifications and Code of Practice.

All dimensions are in mm unless otherwise stated.

This drawing incorporates information from other professionals of such information. The Architectural Designer cannot accept responsibility for the integrity and accuracy of such information.

Any clarification and/or additions that are required appertaining to such information should be sought from the relevant professional or their appointed representative.


This drawing is copyright.

If this drawing forms part of an application for Planning Permission on behalf of the applicant named below, it shall not be used for any other purpose. Copyright of the drawing design shall remain the Architectural Designer's. All copies are only for information about the application. They may be used for no other purpose without the express permission of the Architectural Designer.

No.76



No.78

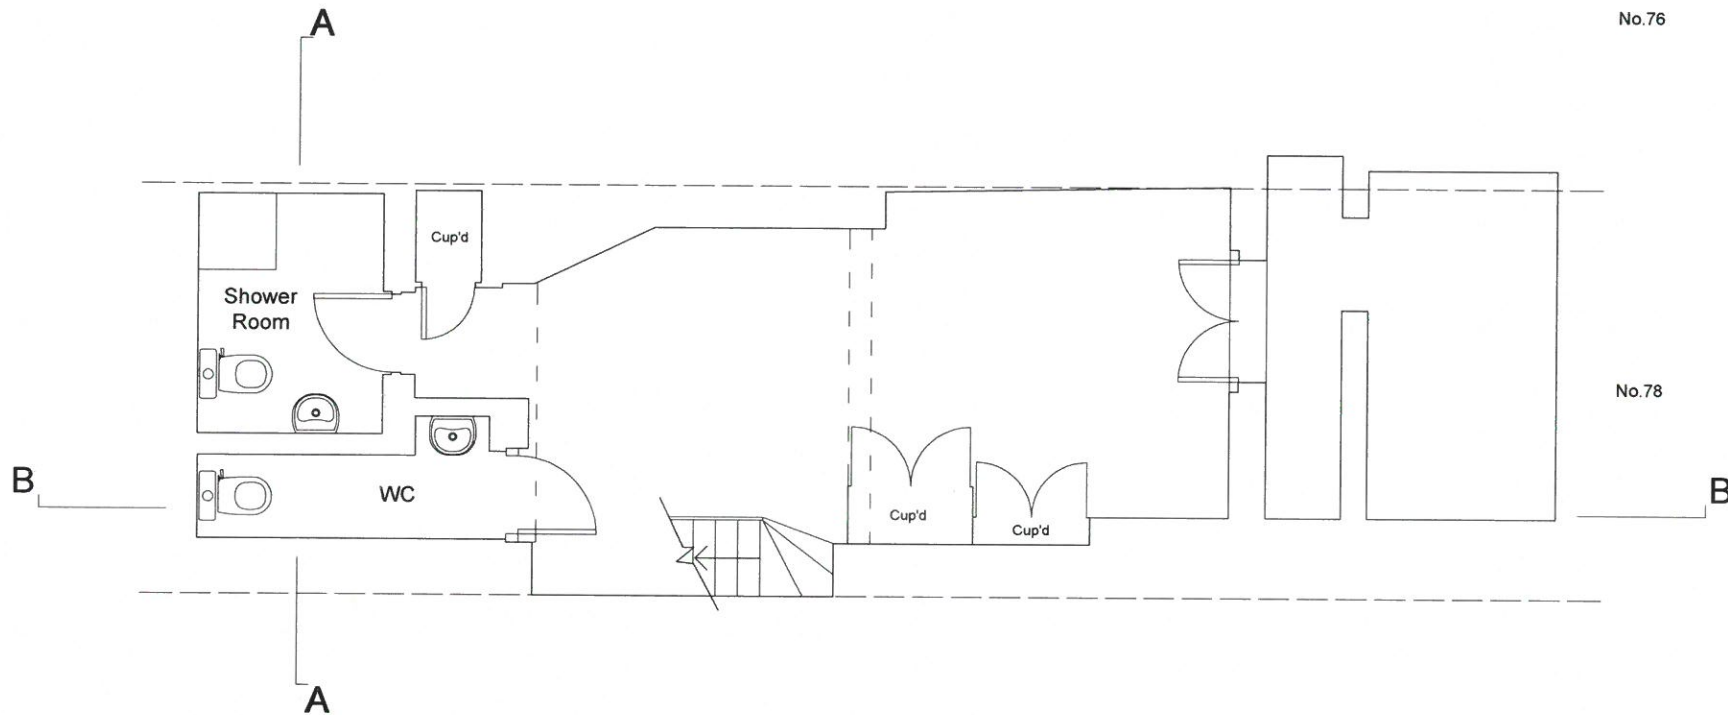

No.80

BASEMENT PLAN

REVISION	DESCRIPTION	DATE
CLIENT IML TECHNICAL		
CONTRACT 78 SOUTHWARK BRIDGE ROAD, LONDON SE1 0AS		
DESCRIPTION BASEMENT PLAN - EXISTING		
alex coleman associates ARCHITECTS AND ENGINEERS 15, 16, 17, 100		
SCALE: 1/50 @ A3		DATE: 18/05/14
DRAWN AJC	DRAWING No. 01408-009 PLANNING	REVISION -
PLOT DATE: 22/07/2014		