



Lower Ground Floor

Location Plan 1:1250



WESTMINISTER BRIDGE ROAD

LOWER MARSH

 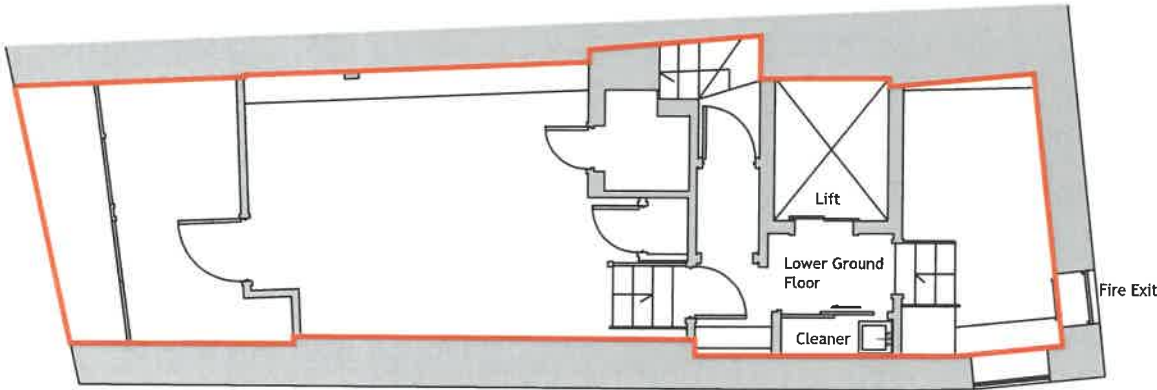

This drawing and information shown are the copyrights of 2scale ltd	Demise	2Scale ltd Line Hay London Road Dutton Green Kent TN11 2 TJ Tel : 07903 198764 email : isa.couse@2scale.co.uk www.2scale.co.uk	Client	Wesley Gryk Solicitors				
			Project	140 Lower Marsh London SE1 7AE				
			Title	Lower Ground Floor Plan				
			Scale	1:100	@ A4	Date 22.12.23		
						Drawn By	LJP	Checked By
						Project No	0791	Dwg. No LG00
								Rev.


Ground Floor

Location Plan 1:1250



WESTMINISTER BRIDGE ROAD

LOWER MARSH

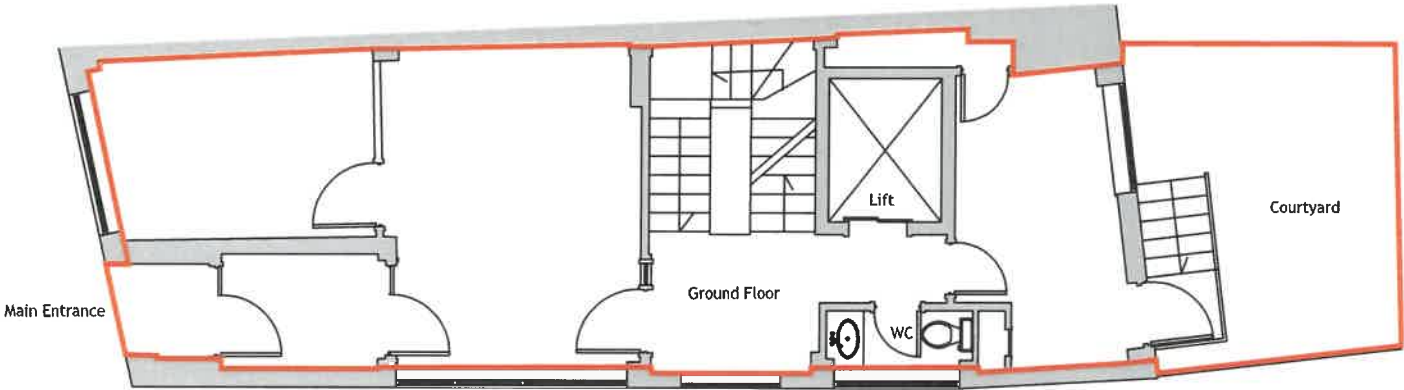

This drawing and information shown are the copyright of 2scale ltd	 Demise	2Scale Ltd Lin Hey London Road Dunton Green Kent TN13 2TJ Tel : 07992 199764 email : lin.hey@2scale.co.uk www.2scale.co.uk	Client Wesley Gryk Solicitors	Scale 1:100	Date 22.12.23
			Project 140 Lower Marsh London SE1 7AE	Drawn By LJP	Checked By
			Title Ground Floor Plan	Project No 0791	Dwg No G00


First Floor

Location Plan 1:1250



WESTMINISTER BRIDGE ROAD

LOWER MARSH

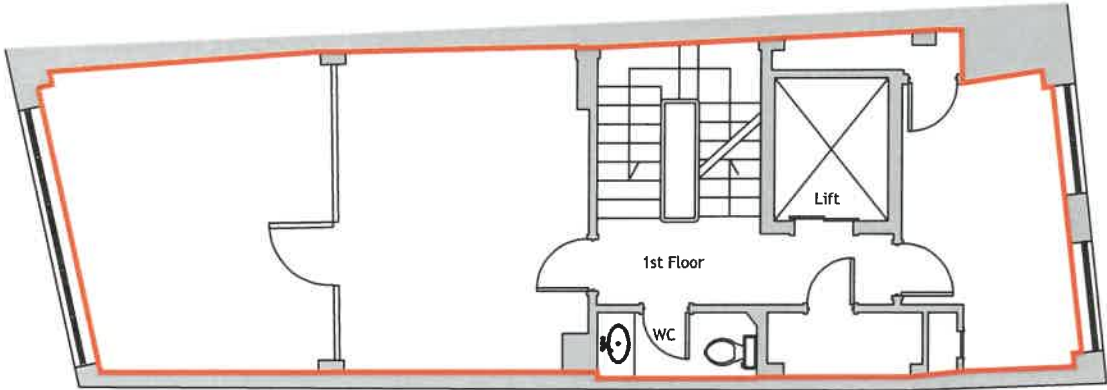

This drawing and information shown are the copyright of 2scale ltd	Demise	2Scale ltd Lin Hay London Road Dungen Green Kent TN13 2TJ Tel : 07903 198764 email : lin.hay@2scale.co.uk www.2scale.co.uk	Client	Wesley Gryk Solicitors				
			Project	140 Lower Marsh London SE1 7AE				
			Tide	First Floor Plan				
			Scale	1:100	@ A4	Date 22.12.23		
						Drawn By	LIP	Checked By
						Project No	0791	Dwg. No 101
								Rev.



Second Floor

Location Plan 1:1250



WESTMINSTER BRIDGE ROAD

LOWER MARSH

 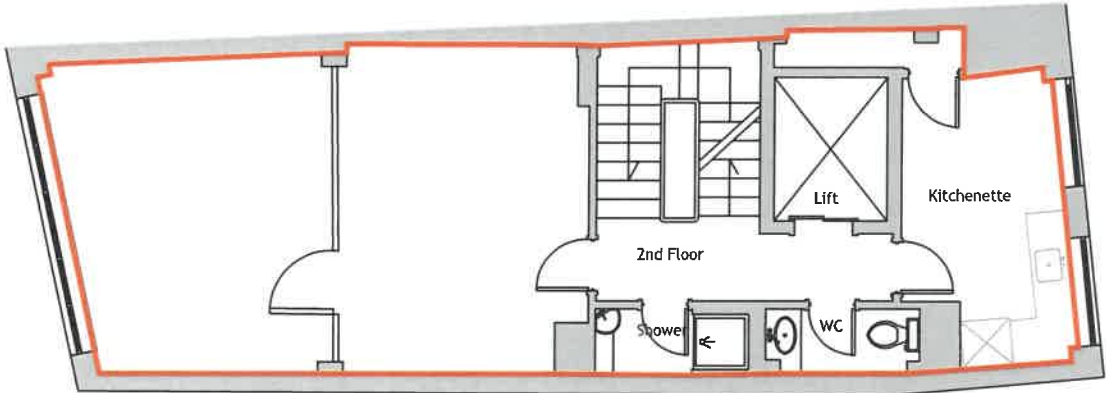

This drawing and information shown are the copyright of 2scale ltd	Demise	2Scale ltd Lim Hay London Road Dinton Green Kent TN13 2TJ Tel : 07993 198764 email : lin.hay@2scale.co.uk www.2scale.co.uk	Client	Wesley Gryk Solicitors		
			Project	140 Lower Marsh London SE1 7AE		
			Tide	Second Floor Plan		
			Scale	1:100	@ A4	Date 22.12.23
			Drawn By	LJP	Checked By	
			Project No	0791	Dwg. No	202
					Rev.	



Third Floor

Location Plan 1:1250



WESTMINSTER BRIDGE ROAD

LOWER MARSH

 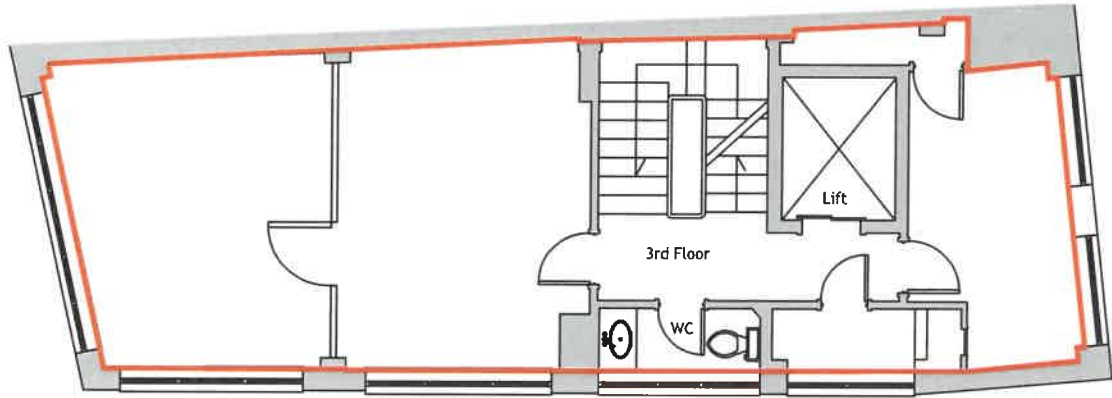

This drawing and information shown are the copyright of 2scale ltd	Demise	2Scale ltd Lin Hay London Road Dungen Green Kent TN13 2TJ Tel : 07903 198764 email : lin.hay@2scale.co.uk www.2scale.co.uk	Client	Wesley Gryk Solicitors		
			Project	140 Lower Marsh London SE1 7AE		
			Title	Third Floor Plan		
			Scale	1:100	@ A4	Date 22.12.23
			Drawn By	LJP		
			Checked By			
			Project No	0791	Dwg. No	Rev.
					303	


Fourth Floor

Location Plan 1:1250



WESTMINISTER BRIDGE ROAD

LOWER MARSH

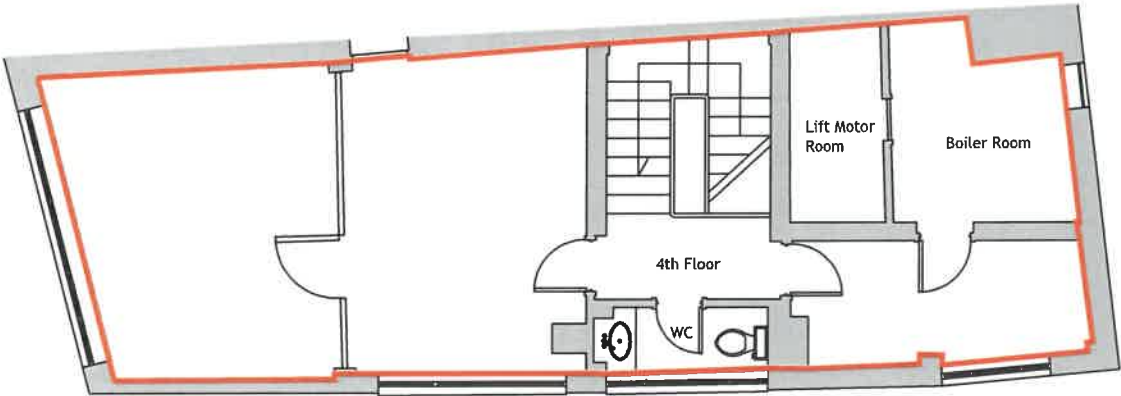

This drawing and information shown are the copyrights of 2scale ltd	Demise	2Scale ltd Lin Hay London Road Duntose Green Kent TN11 3TJ Tel : 07903 190764 email : lin.hay@2scale.co.uk www.2scale.co.uk	Client	Wesley Gryk Solicitors		
			Project	140 Lower Marsh London SE1 7AE		
			Title	Fourth Floor Plan		
				Scale	Date	
		1:100	@ A4	22.12.23		
		Drawn By	Checked By			
		LJP				
		Project No	Dwg. No	Rev.		
		0791	404			