
 


Ground Floor

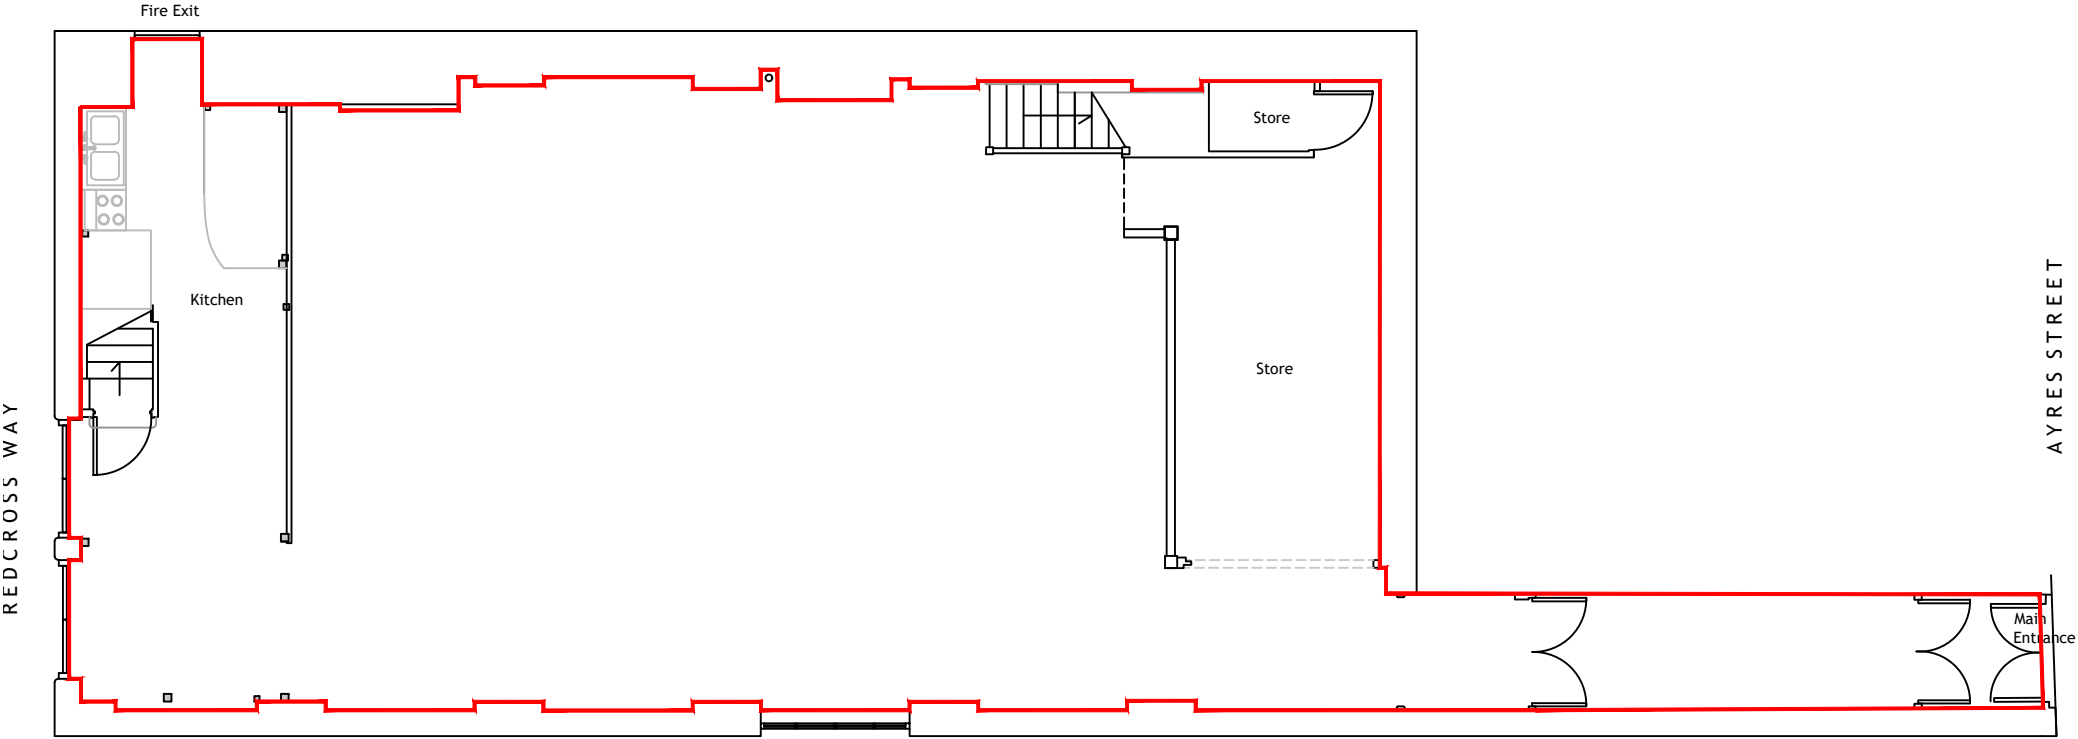

This drawing and information shown are the copyright of 2scale ltd	Demise	2Scale ltd Limn Hey London Road Dunton Green Kent TN13 2TJ Tel : 07903 198764 email : lisa.couse@2scale.co.uk www.2scale.co.uk	Client	Barry Jell	Scale	1:100	Date	19.05.23
			Project	Bishops Hall 8, Ayres Street London SE1 1ES	Drawn By	LJC	Checked By	
			Title	Ground Floor Plan	Project No	0759	Dwg. No	G00
					Rev.			