


No dimension should be scaled off this drawing
Site dimensions must be checked before
manufacture. If in doubt please ask.

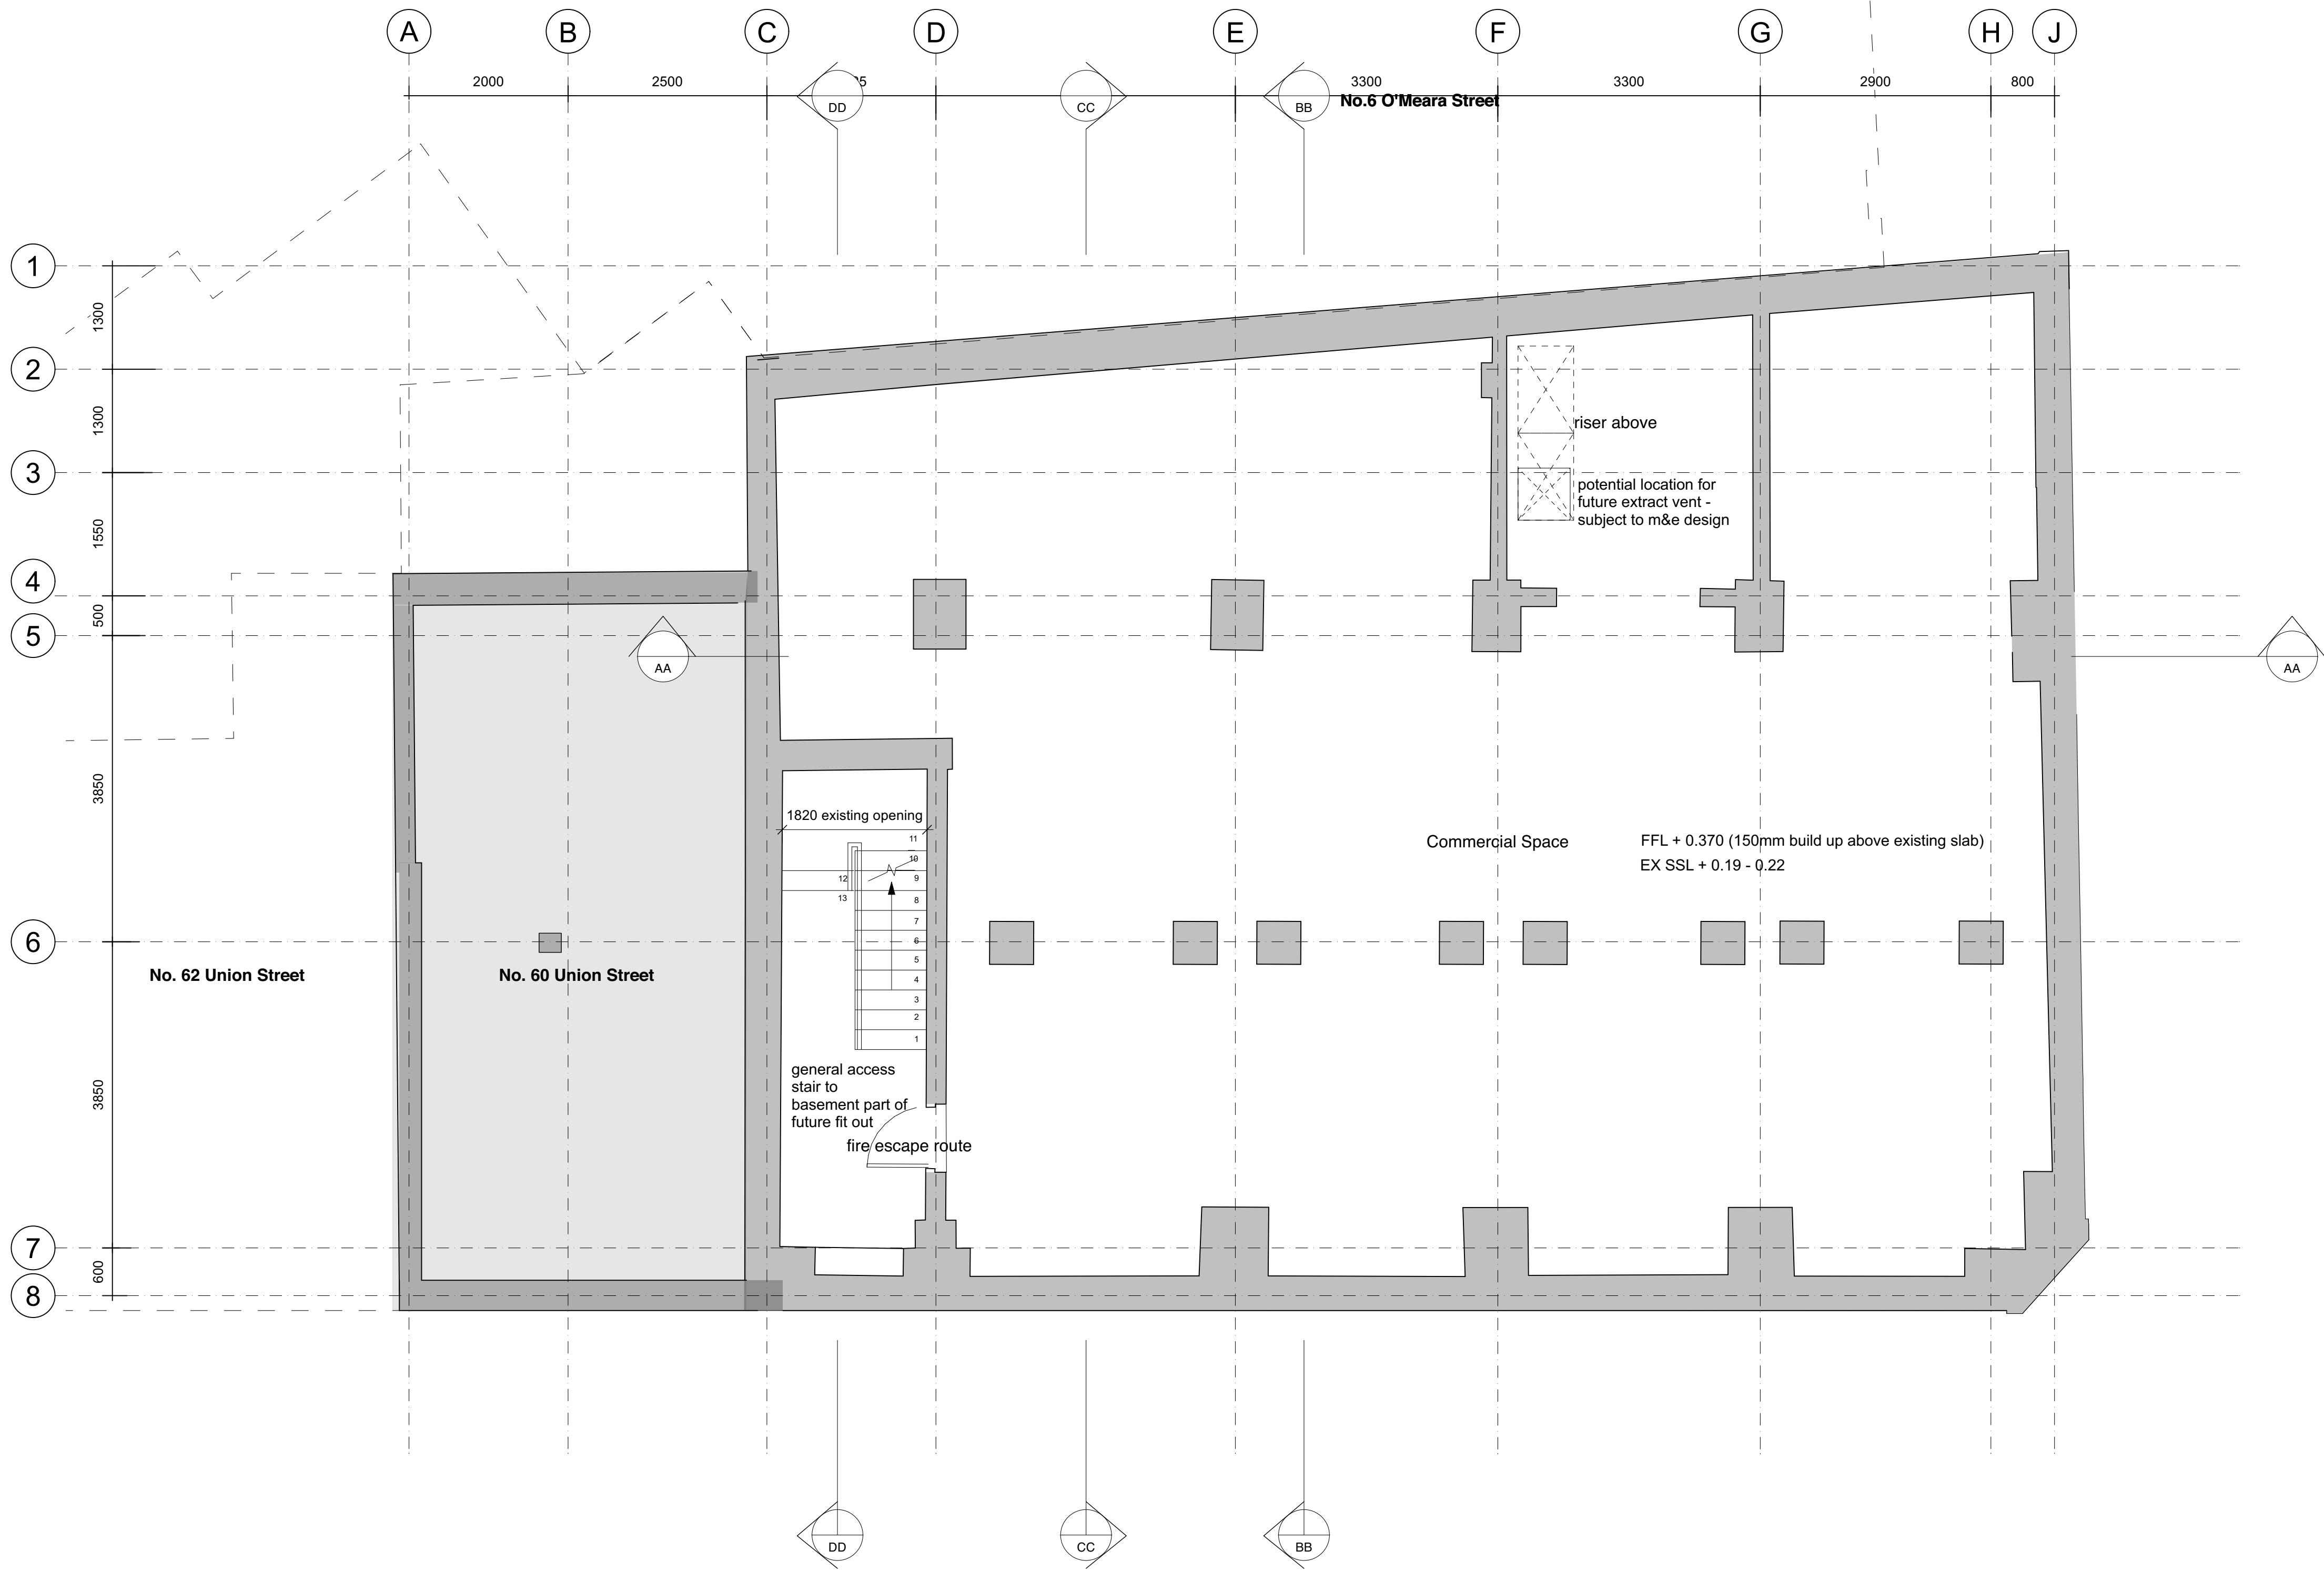

A	24.07.23	Single commercial unit to remain as shell; new staircase not extended to basement	
/	05.06.23	General Issue	
letter	date	revision	initial

date **June 2023**
job name

54-58 Union Street

title
Proposed Basement Floor Plan

scale
1:50@A1

job no. **1212** drawing no. **GA009 A**

Casson Conder Partnership Architects
5th Flr 167-169 Great Portland Street, London W1W 5PF
Tel 020 7584 4581