


No dimension should be scaled off this drawing  
Site dimensions must be checked before  
manufacture. If in doubt please ask.

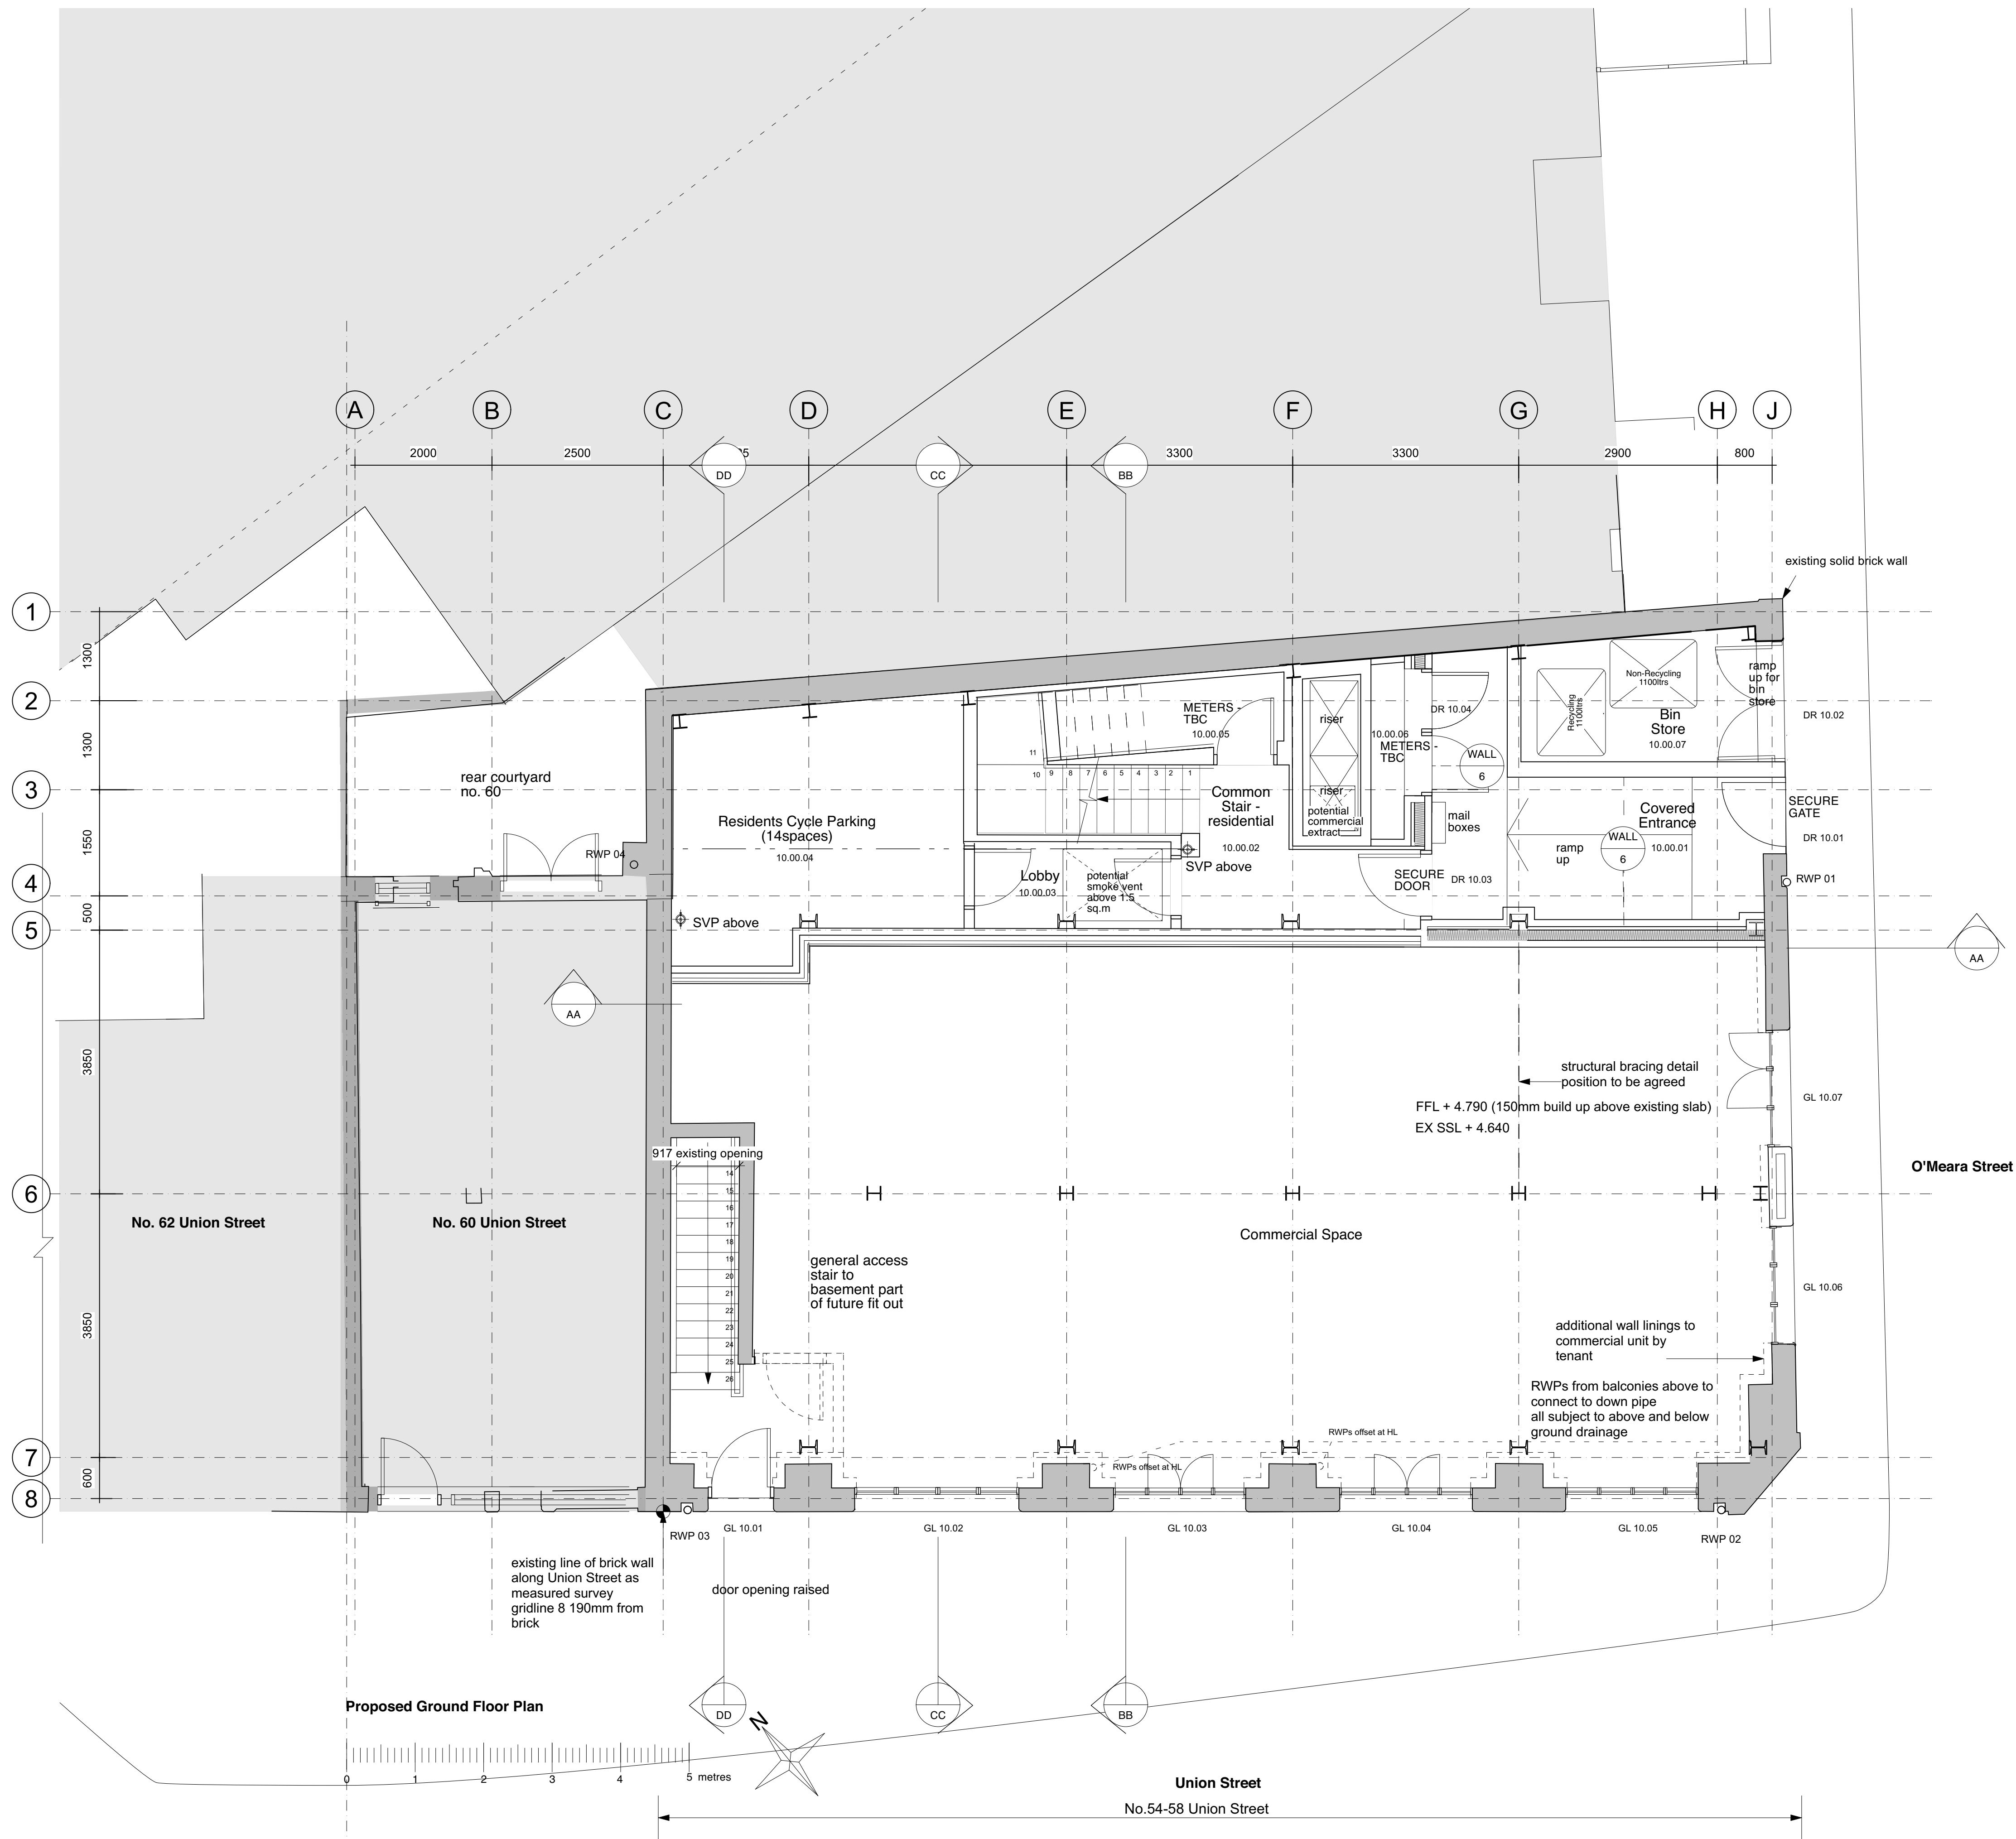

A	24.07.23	Single commercial unit to remain as shell; new staircase not extended to basement General Issue	initial
	05.06.23		
	letter date	revision	

date June 2023

job name 54-58 Union Street

title Proposed Ground Floor Plan

scale 1:50@A1

job no. 1212 drawing no. GA010 A

Casson Conder Partnership Architects  
5th Flr 167-169 Great Portland Street, London W1W 5PF  
Tel 020 7584 4581