


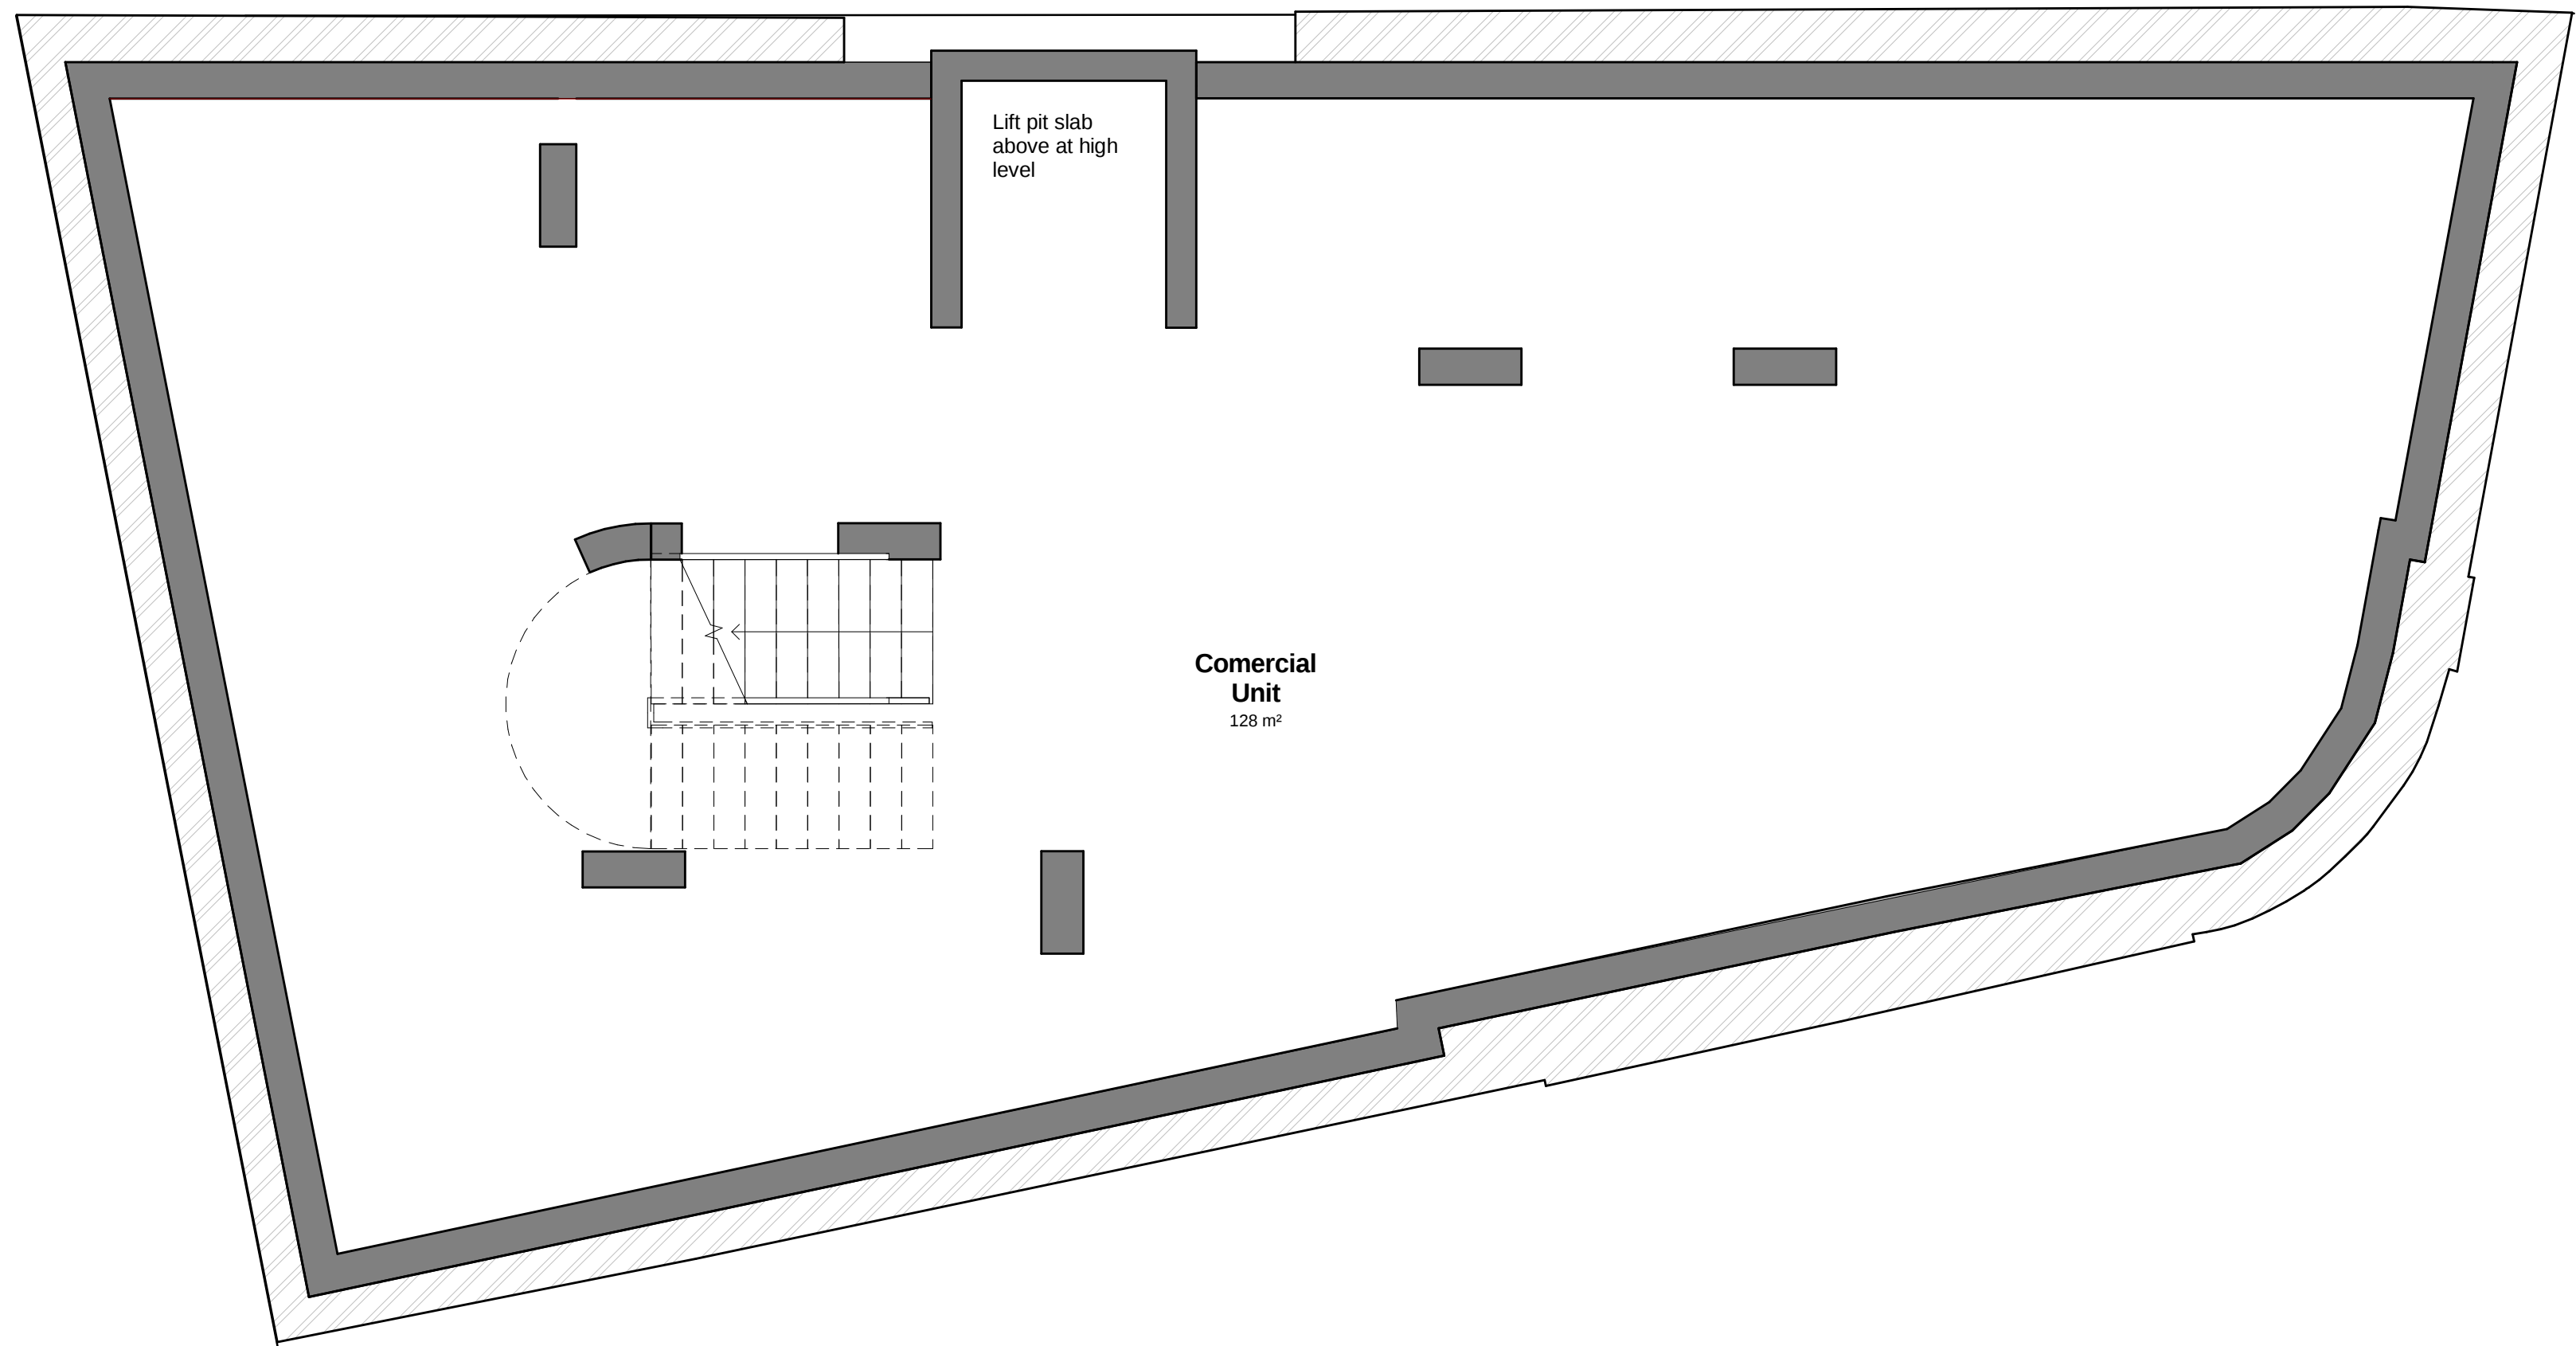

1 Commercial Space Basement Floor Plan
1 : 50