


1. No dimensions to be scaled.
  2. All dimensions to be verified by the contractor before work is commenced.
  3. Architect to be notified immediately if any discrepancies are found.
  4. All shop drawings to be approved by Architect before work commences.
  5. All details to be in accordance with relevant British Standards and manufacturers recommendations and specification.
  6. This drawing is the property of Baca Architects Limited, copyright reserved. This drawing is not to be copied, reproduced, retained or disclosed to any unauthorised person either wholly or in part without the specific consent in writing of Baca Architects Limited.
- All Dimensions in mm

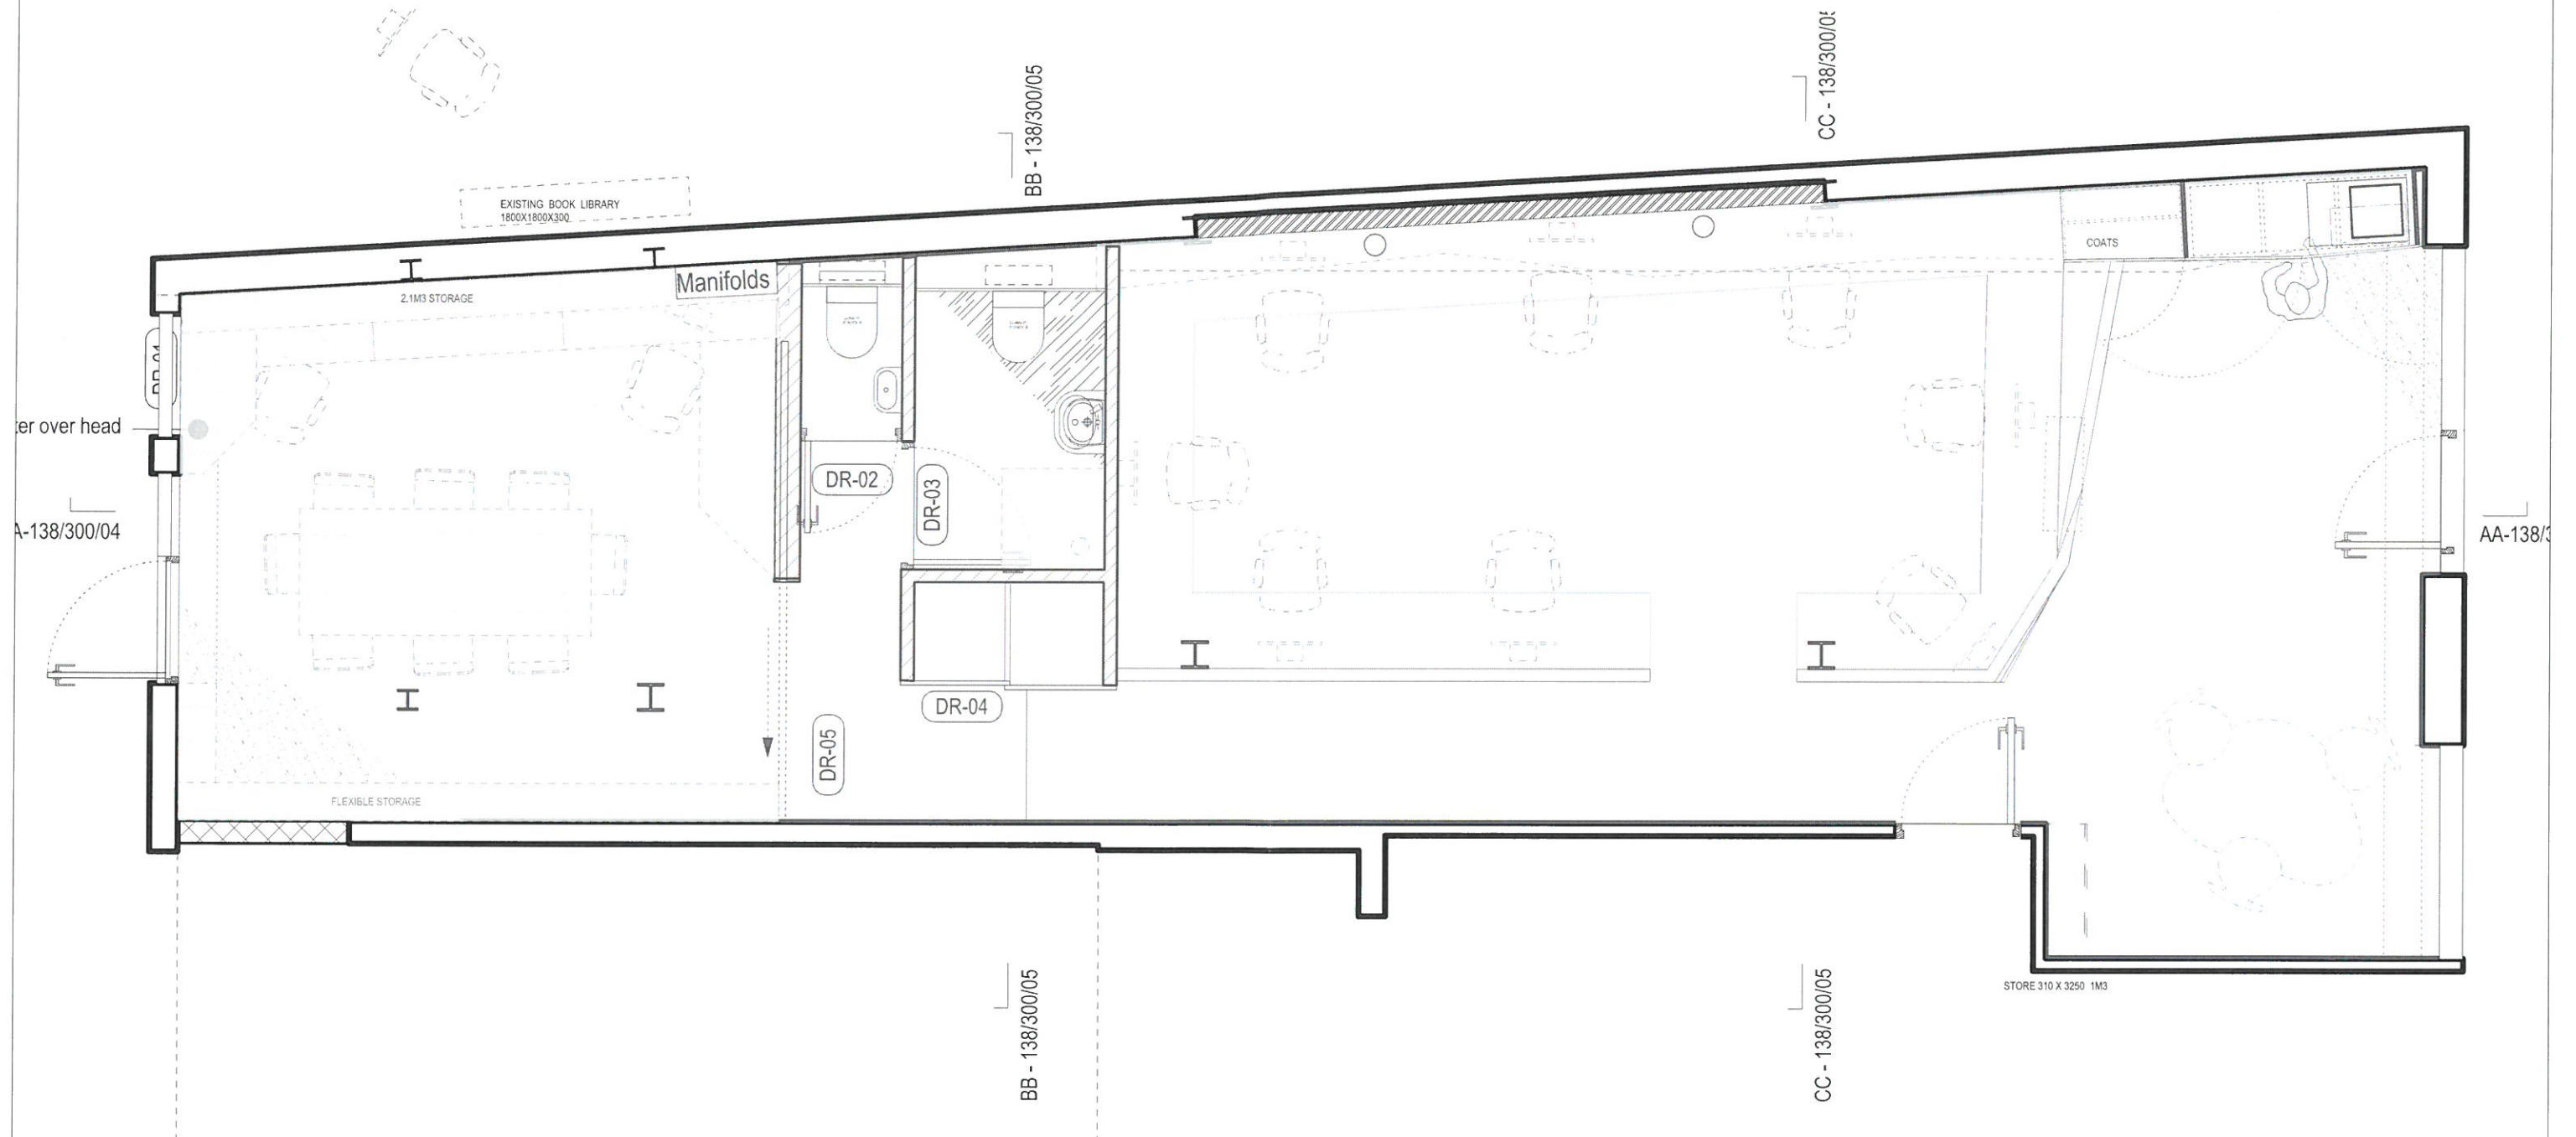

TOTAL FLOOR AREA: 86 m<sup>2</sup>

Rev A, 31/01/13 - Tender Issue

28 Marshalsea Road, London, SE1 1HF  
 T/ +44 (0) 20 7939 0985  
 mail@baca.uk.com

ARCHITECTS  
**baca**

Drawing Title	Demolition Drawing	Scale	1:50 to A3
Project Number and Name	138 - Baca Office	Date of First Issue	January 2013
Drawing Number and Revision	138-300-01 rev A		