




1ST FLOOR

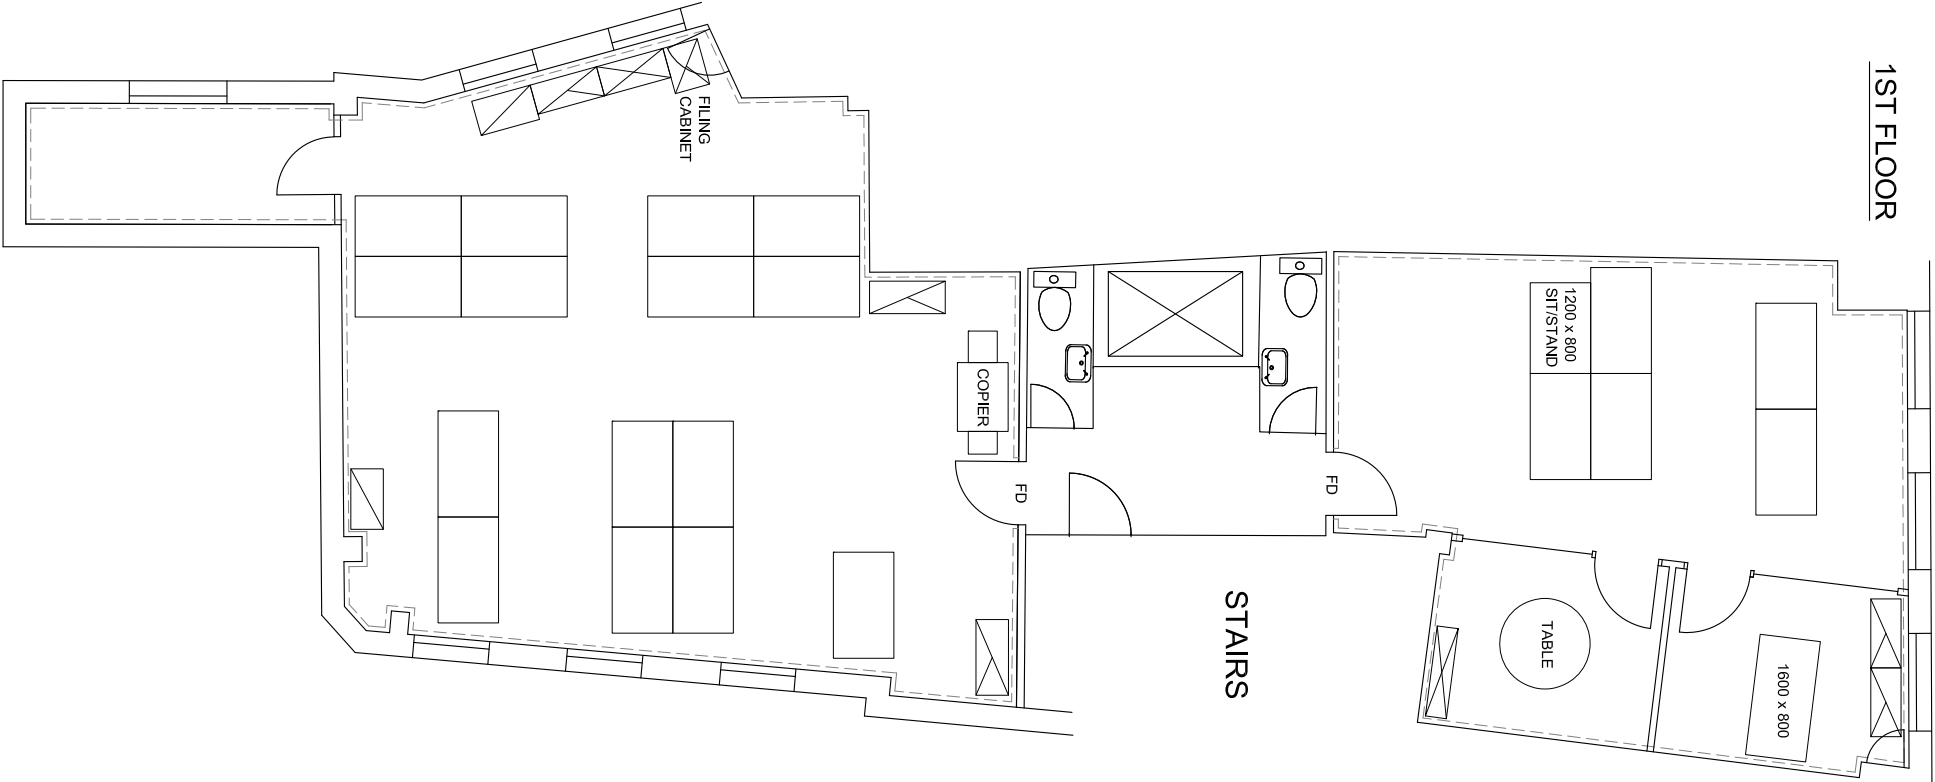

2ND FLOOR

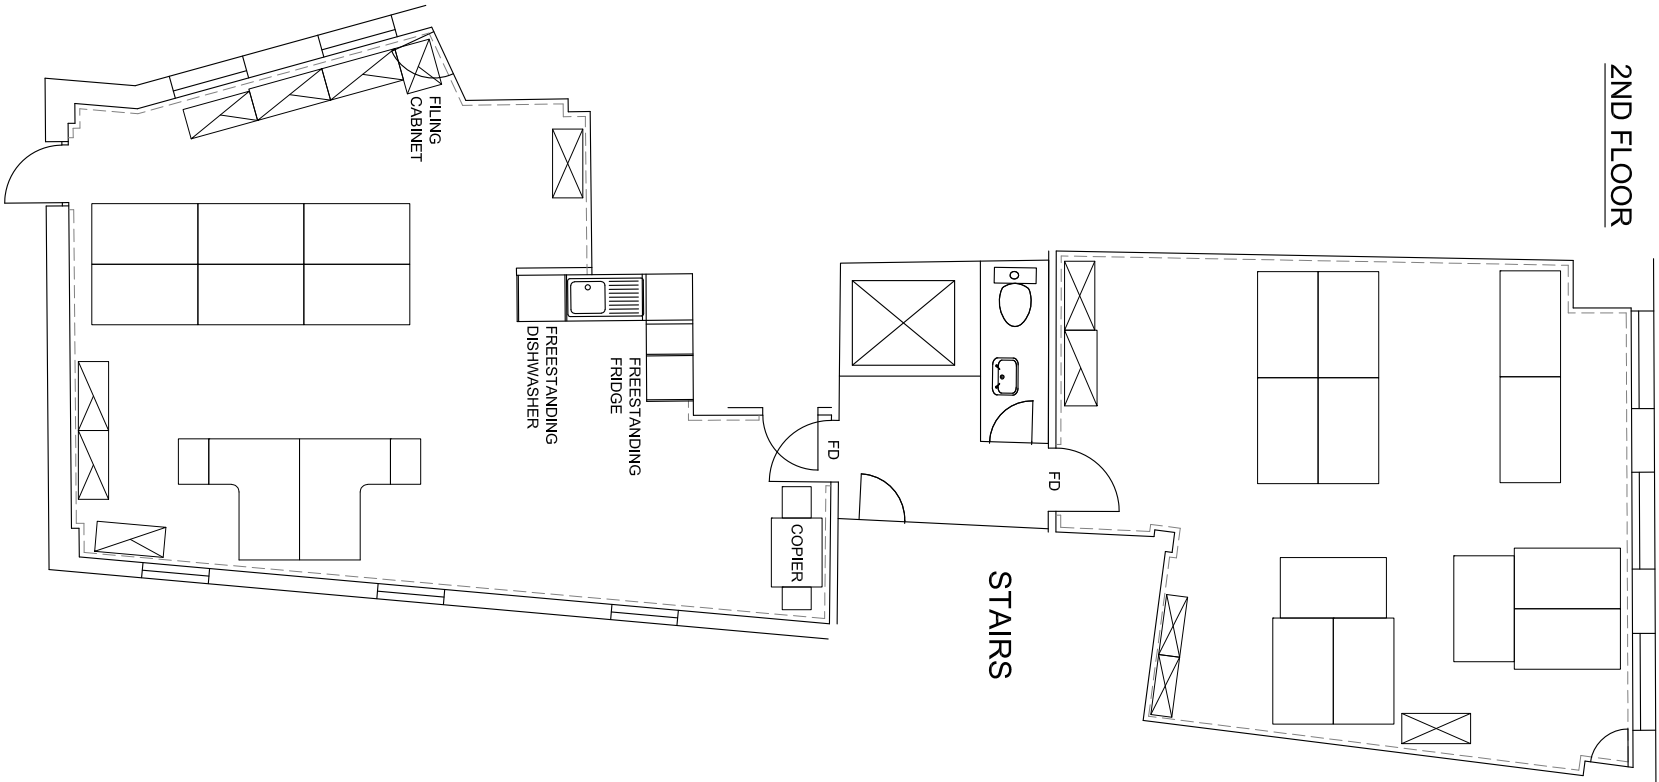

3RD FLOOR

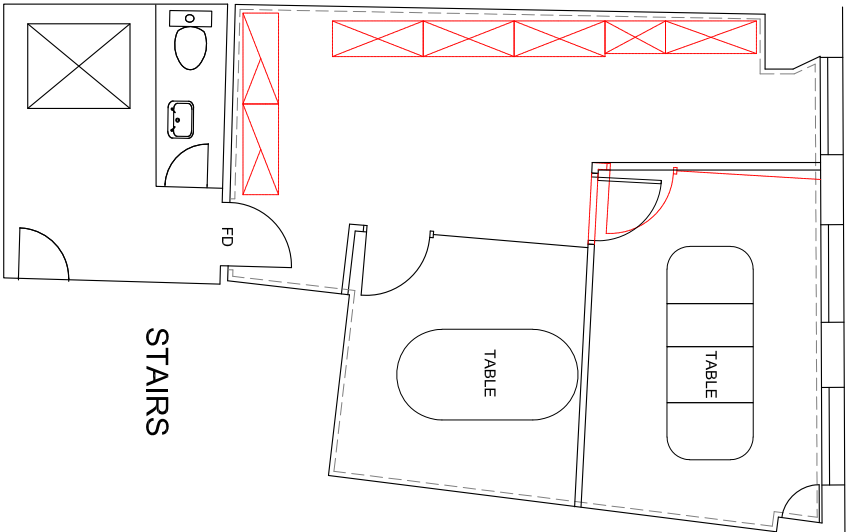

This drawing is not to be scaled. The general contractors are to notify, of any discrepancies or variations relating to setting out prior to manufacturing and construction. The general contractor is to carry out check site survey to confirm that design intent can be met and is appropriate for environment in which it is to be installed. All information is subject to statutory approval & site survey. The general contractor is to notify in writing of all works that are required to be carried out prior of their works.

SPACE PLAN LEGEND

☐ LOW LEVEL STORAGE

☐ MID HEIGHT STORAGE

☐ TALL STORAGE

Revision	Date	Notes
----------	------	-------

FOR COMMENT

Feather Stone

FLOOR 2
19 BOROUGH HIGH STREET
LONDON
SE1 9SE

client

project
125 BOROUGH HIGH STREET
LONDON SE1

drawing title

AS EXISTING

1ST, 2ND & 3RD FLOORS

date
27.02.23
scale
1:50 @ A1

drawn
ST
checked

series	project	floor	drawing no.	revision
00		00	EX	-

© This drawing is copyright of Featherstone Construction Limited, and is not to be reproduced without written permission. All rights reserved. A1 permission to be printed on file. If it is not.