




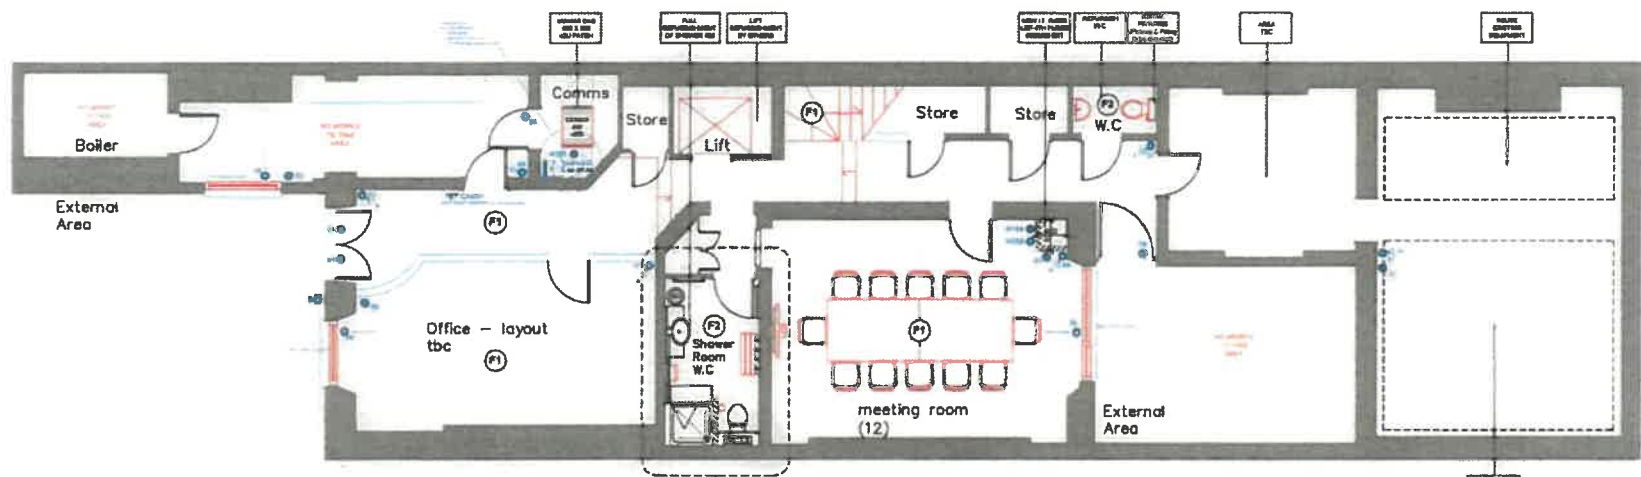

LOWER GROUND FLOOR PLAN
Scale 1:50 @ A1

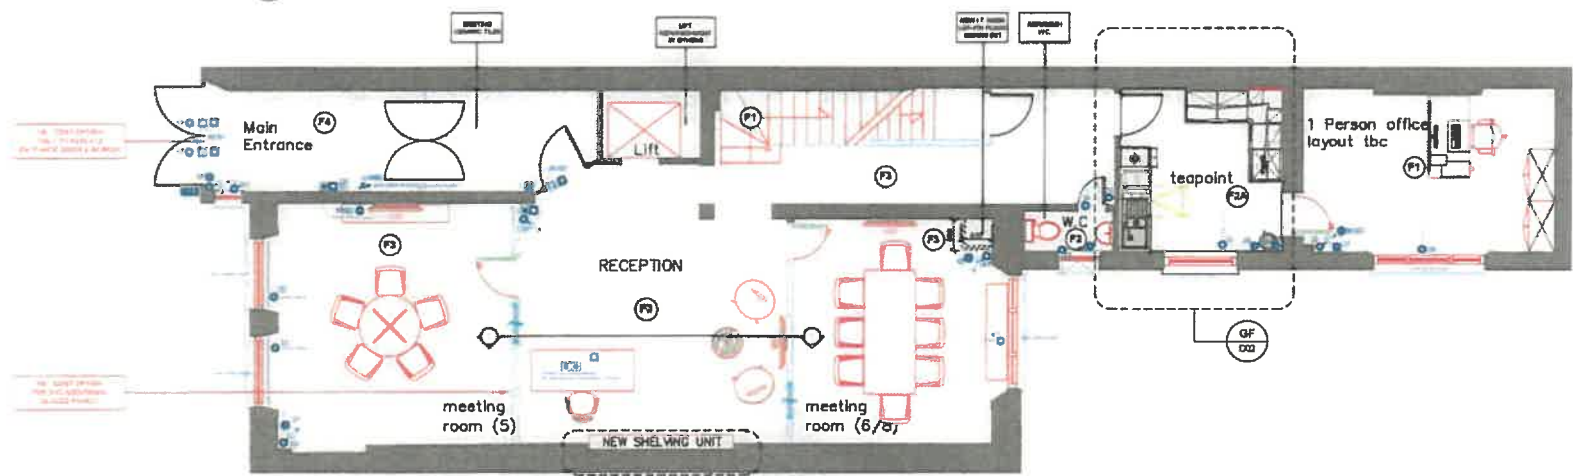

GROUND FLOOR PLAN
Scale 1:50 @ A1

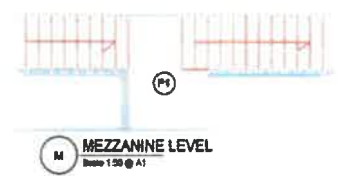

MEZZANINE LEVEL
Scale 1:50 @ A1

© THE CONTRACTS
THIS DRAWING IS PROTECTED UNDER COPYRIGHT. IT CAN BE REPRODUCED IN PART OR FULL PROVIDED THAT PERMISSION IS GIVEN BY THE CONTRACTS.
UNLESS OTHERWISE STATED THIS DRAWING AND ITS CONTENTS ARE FOR INFORMATION PURPOSES ONLY. THE CONTRACTS ACCEPT NO RESPONSIBILITY IF IT IS USED FOR ANY OTHER PURPOSE.
DO NOT SCALE FROM THIS DRAWING.

- ACCESS CONTROL**
- INTRUDER ALARMS**
- CLOSED CIRCUIT TELEVISION**

DATE	REVISION	DETAIL	BY
------	----------	--------	----

CONTRACTS

Unit 6 Rushtons Farm
Warren House Road
Wokingham
Berkshire
RG40 5RE

Tel: 0118 978 5811
Fax: 0118 978 5813
Email: admin@trbcontracts.co.uk



CLIENT
IPG
for Area Sq

PROJECT
3 Grosvenor Gardens
London
SW1W 0DH

TITLE
Lower Ground & Ground Floor
Security
Proposed

SCALE
N18
DATE 18/02/2014
DRAWN BY TR

PROJECT NO	FLOOR	DETAIL	REV
01477	1/0	SEC	A

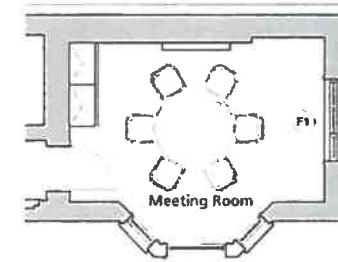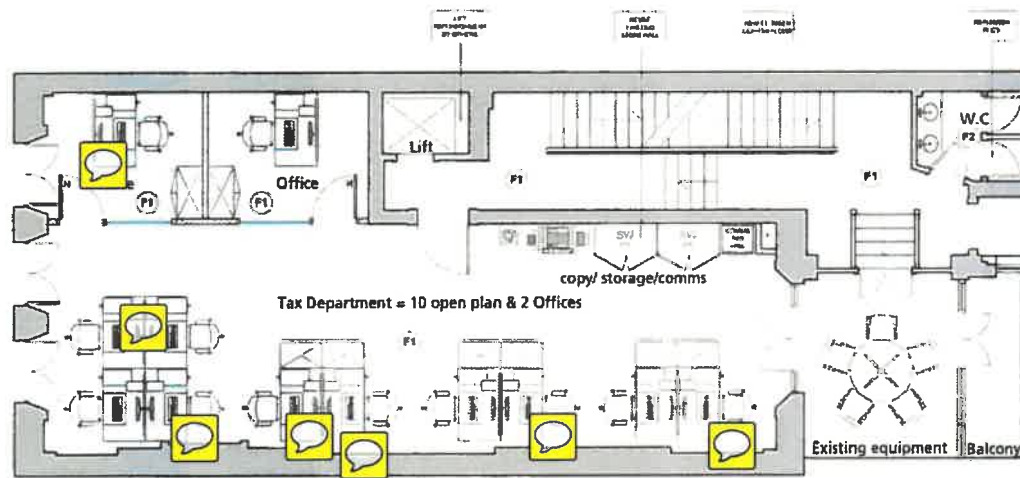

FIRST FLOOR - MEETING ROOM OPTION
Scale 1:50 @ A1

FIRST FLOOR PLAN - TAX DEPARTMENT
Scale 1:50 @ A1

N

THIS DRAWING IS PROPERTY OF AREA². IT IS NOT TO BE REPRODUCED OR USED IN ANY MANNER WITHOUT THE WRITTEN PERMISSION OF AREA². THIS DRAWING IS NOT TO BE USED FOR ANY OTHER PROJECT WITHOUT THE WRITTEN PERMISSION OF AREA².

DRAWING TO BE READ IN CONJUNCTION WITH SCOPE OF WORKS

REFERENCE: REVISION:

CEILING HEIGHT	-	THIS DRAWING IS ON RECYCLED PAPER
BEAM HEIGHT	-	
WINDOW HEIGHT	-	
SILL HEIGHT	-	
FLOOR VOID	-	

DATE	REV	REVISIONS	SIGN	CHKD
04.03.14	C	CONTRACT SIGN	JPS	MS
31.01.14	B	1ST OFFICES LAYOUT AMENDED	JPS	MS
30.01.14	A	GENERAL ARRANGEMENT UPDATED	JPS	MS

area²

22 NEWMAN STREET
LONDON
W1T 1PH

T. 020 7291 9400
info@area2.co.uk
www.area2.co.uk

DRAWING STATUS

CONTRACT

CLIENT

IPG

PROJECT

3 GROSVENOR GARDENS
LONDON
SW1W 0DH

TITLE

PROPOSED
GENERAL ARRANGEMENT
FIRST & SECOND FLOORS

SCALE 1:50 @ A1

DATE 18.11.13

DRAWN JPS

PROJECT NO	BLDG.	FLOOR	DETAIL	REV.
4287A	1	1&2	GA	C



THIS DRAWING IS NOT TO BE USED FOR ANY OTHER PURPOSES WITHOUT THE WRITTEN CONSENT OF THE ARCHITECT. THE ARCHITECT IS NOT RESPONSIBLE FOR ANY DAMAGE TO PERSONS OR PROPERTY ARISING FROM THE USE OF THIS DRAWING FOR ANY OTHER PURPOSES.

DRAWING TO BE READ IN CONJUNCTION WITH SCOPE OF WORKS

REFERENCE: REVISION:

CEILING HEIGHT		 THIS DRAWING IS ON RECYCLED PAPER
BEAM HEIGHT		
WINDOW HEIGHT		
SILL HEIGHT		
CEILING VOID		
FLOOR VOID		

04.02.14	C	CONTRACT ISSUE	IPS	MS
31.02.14	B	1ST OFFICES LAYOUT AMENDED	IPS	MS
30.02.14	A	GENERAL ARRANGEMENTS UPDATED	IPS	MS
DATE	REV	REVISIONS	SIGN	CHKD

area²
22 NEWMAN STREET
LONDON
W1T 1PH
T. 020 7291 9400
info@area2.co.uk
www.area2.co.uk



DRAWING STATUS
CONTRACT


CLIENT
IPG

PROJECT
3 GROSVENOR GARDENS
LONDON
SW1W 0DH

TITLE
PROPOSED
GENERAL ARRANGEMENT
FIRST & SECOND FLOORS

SCALE 1:50 @ A1
DATE 18.11.13 DRAWN IPS

PROJECT NO	BUILD.	FLOOR	DETAIL	REV.
4287L	3	1&2	GA	C

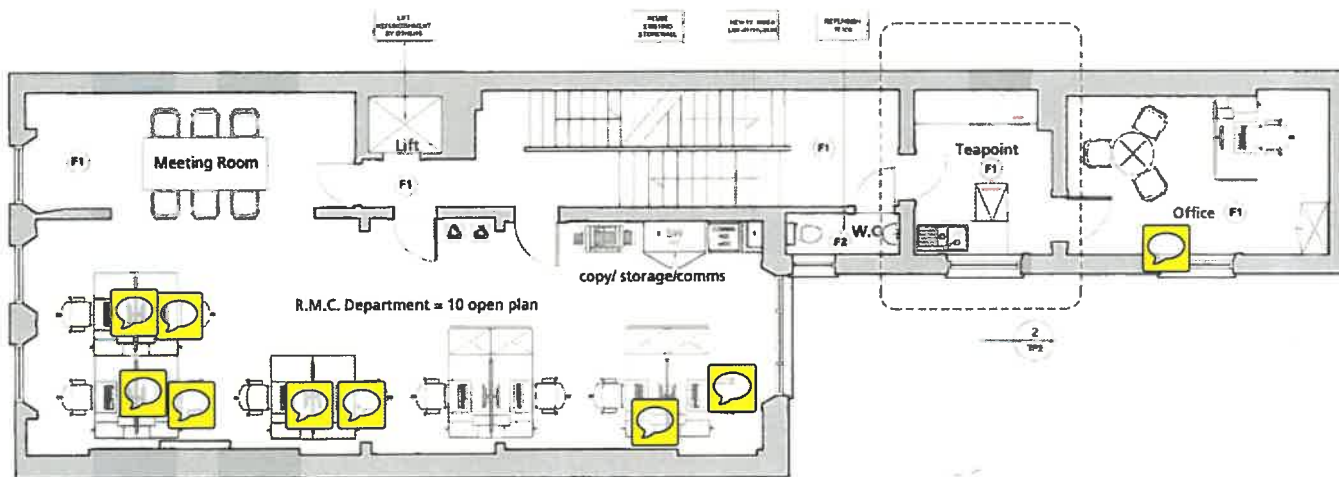

2 SECOND FLOOR PLAN - R.M.C. DEPARTMENT
Scale 1:50 @ A1


Floor Finishes Legend

- F1 Retain & clean carpets
- F2 New sheet vinyl
- F3 New carpet tiles
- F4 Retain existing floor tiles

DECORATIONS

CEILINGS AND WALLS - 1NO COAT OF WHITE EMULSION

WOODWORK - WHITE EGGSHELL

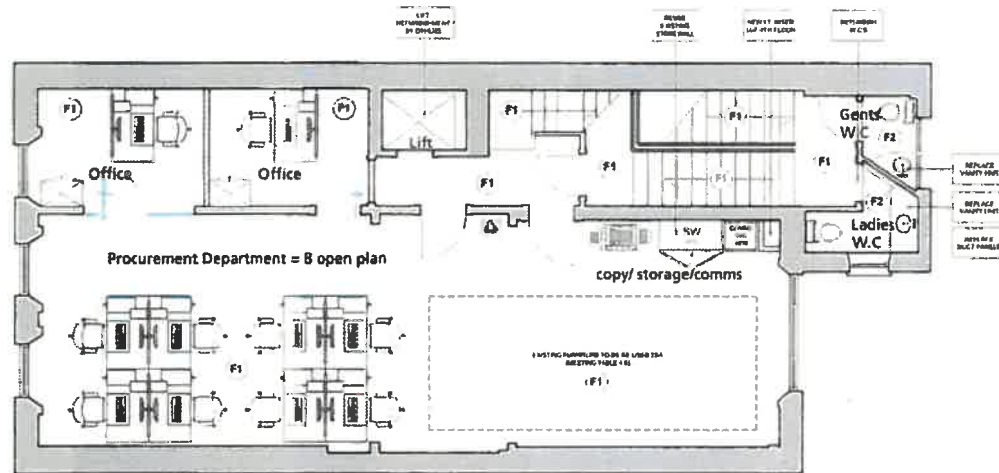

3 THIRD FLOOR PLAN - PROCUREMENT DEPARTMENT
Scale 1:50 @ A1



THIS DRAWING IS PROPOSED
UNLESS OTHERWISE
SPECIFIED. IT IS NOT TO BE
USED FOR CONSTRUCTION
OR FOR ANY OTHER PURPOSE
WITHOUT THE WRITTEN
CONSENT OF THE
DESIGNER. THE DESIGNER
ACCEPTS NO LIABILITY FOR
ANY LOSS OR DAMAGE
SUFFERED BY ANY PARTY
WHICH MAY BE CAUSED BY
THE USE OF THIS DRAWING.

DRAWING TO BE READ IN CONJUNCTION WITH SCOPE OF WORKS

REFERENCE:	REVISION:
CEILING HEIGHT	-
BEAM HEIGHT	-
WINDOW HEIGHT	-
SILL HEIGHT	-
CEILING VOID	-
FLOOR VOID	-

DATE	REV	REVISIONS	SIGN	CHKD
04.08.14	C	CONTRACT ISSUE	IPS	MS
11.01.14	B	LAYOUT AMENDED	IPS	MS
30.01.14	A	GENERAL ARRANGEMENT UPDATED	IPS	MS

@area²
22 NEWMAN STREET
LONDON
W1T 1PH
T. 020 7291 9400
info@area2.co.uk
www.area2.co.uk

DRAWING STATUS INFORMATION ONLY

CURRENT	IPG
PROJECT	3 GROSSEVENOR GARDENS LONDON SW1W 0DH
TITLE	PROPOSED GENERAL ARRANGEMENT THIRD & FOURTH FLOORS
SCALE	1:50 @ A1
DATE	18.11.13
PROJECT NO	4287L
BUDG.	1
FLOOR	3&4
DETAIL	GA
REV.	A



THIS DRAWING IS PROTECTED BY
LONDON COPYRIGHT
THIS DRAWING IS NOT TO BE
REPRODUCED OR COPIED IN ANY
MANNER WITHOUT THE WRITTEN
CONSENT OF AREA²
THIS DRAWING IS NOT
TO BE USED
FOR ANY OTHER PROJECT
WITHOUT THE WRITTEN
CONSENT OF AREA²

DRAWING TO BE READ IN CONJUNCTION
WITH SCOPE OF WORKS

REFERENCE: REVISION:

CEILING HEIGHT	-	
BEAM HEIGHT	-	
WINDOW HEIGHT	-	
SILL HEIGHT	-	
CEILING VOID	-	
FLOOR VOID	-	

14.02.14	C	CONTRACT BOOK	IPS	MS
11.02.14	B	LAYOUT AMENDED	IPS	MS
10.01.14	A	GENERAL ARRANGEMENT UPDATED	IPS	MS
DATE	REV	REVISIONS	SIGN	CHKD



22 NEWMAN STREET
LONDON
W1T 1PH

T. 020 7291 9400
info@area2.co.uk
www.area2.co.uk



DRAWING STATUS
INFORMATION ONLY

CLIENT
JPG
-

PROJECT
3 GROSVENOR GARDENS
LONDON
SW1W 0DH
-

TITLE
PROPOSED
GENERAL ARRANGEMENT
THIRD & FOURTH FLOORS

SCALE
1:50 @ A1

DATE
18.11.13

DRAWN
IPS


PROJECT NO
4287L

BUILD.
1

FLOOR
3&4

DETAIL
GA

REV.
A

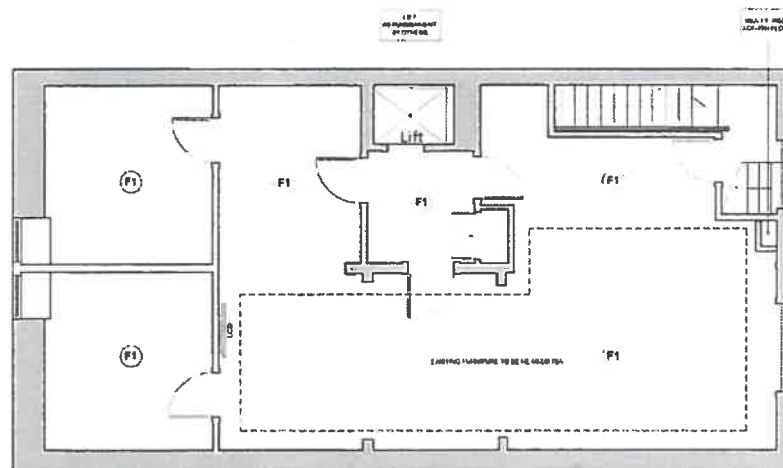

4 FOURTH FLOOR PLAN - LAYOUT T.B.C.
Scale 1:50 @ A1

Floor Finishes Legend

- F1 Retain & clean carpets
- F2 New sheet vinyl
- F3 New carpet tiles
- F4 Retain existing floor tiles

DECORATIONS
CEILINGS AND WALLS = 1ND COAT OF
WHITE EMULSION
WOODWORK = WHITE EGGSHELL