
## SECOND FLOOR

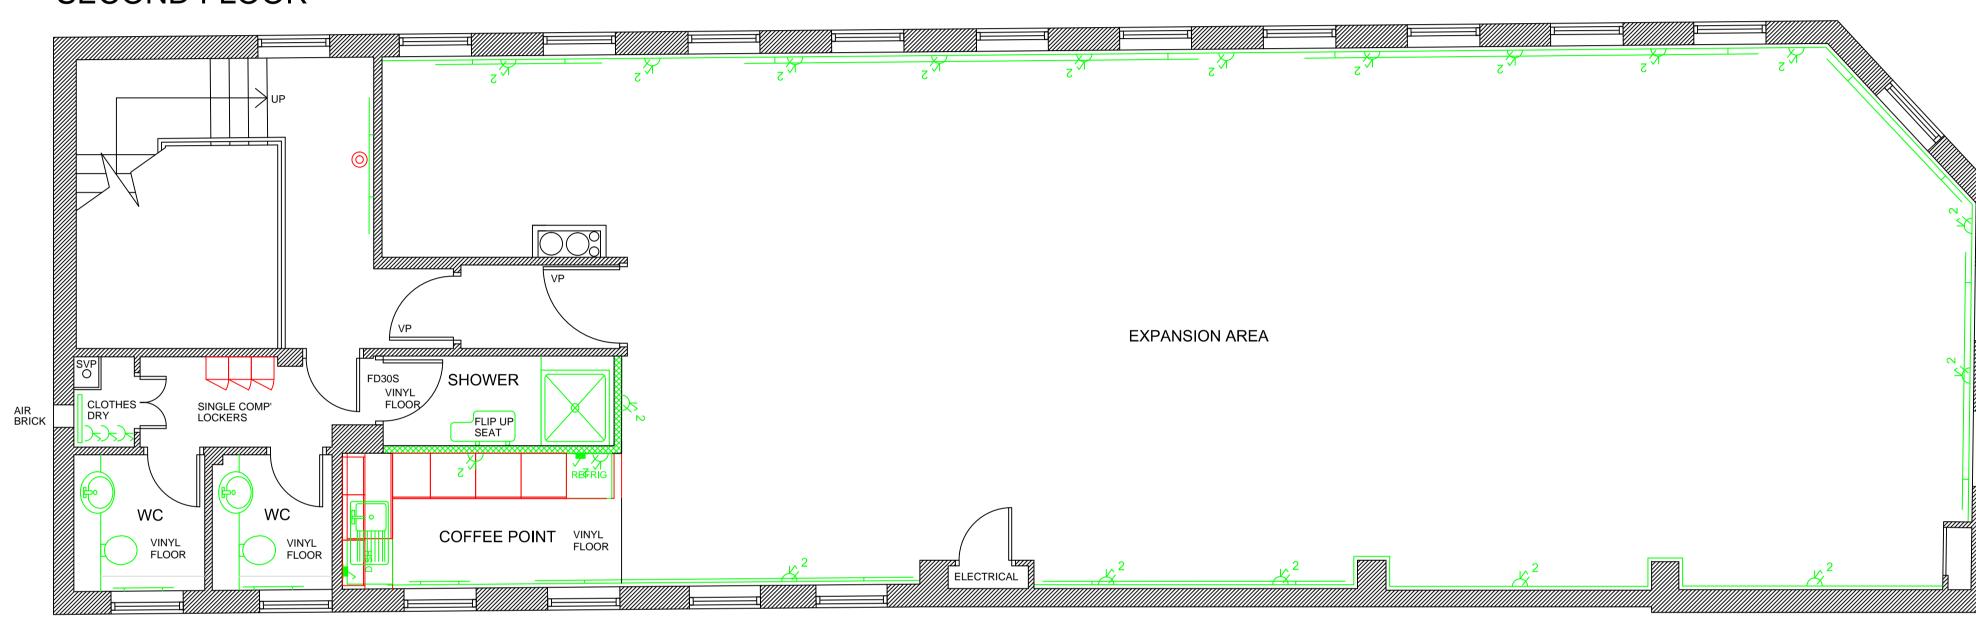

KEY:		
	NEW FULL HEIGHT SINGLE GLAZED PARTITION WITH MANIFESTATION	(SYSTEM 30)
	NEW FULL HEIGHT DOUBLE GLAZED PARTITION WITH MANIFESTATION	(SYSTEM 100)
	NEW SOUND RATED SOLID PARTITION	(SYSTEM 75)
*****	NEW SOUND RATED SOLID PARTITION	(SYSTEM 100)

REV	DESCRIPTION	DATE
• •		•

This drawing is a copyright and must not be reproduced or copied partially or wholly without written permission. Survey data by form



L TIMBER DOOR

NEW SWITCHED SPUR

NEW RECESSED FLOOR BOX

NEW GLASS DOOR

NEW DOUBLE SWITCHED

NEW SINGLE DATA OUTLET

∽ NEW OVER RIDE LIGHT SWITCH

