


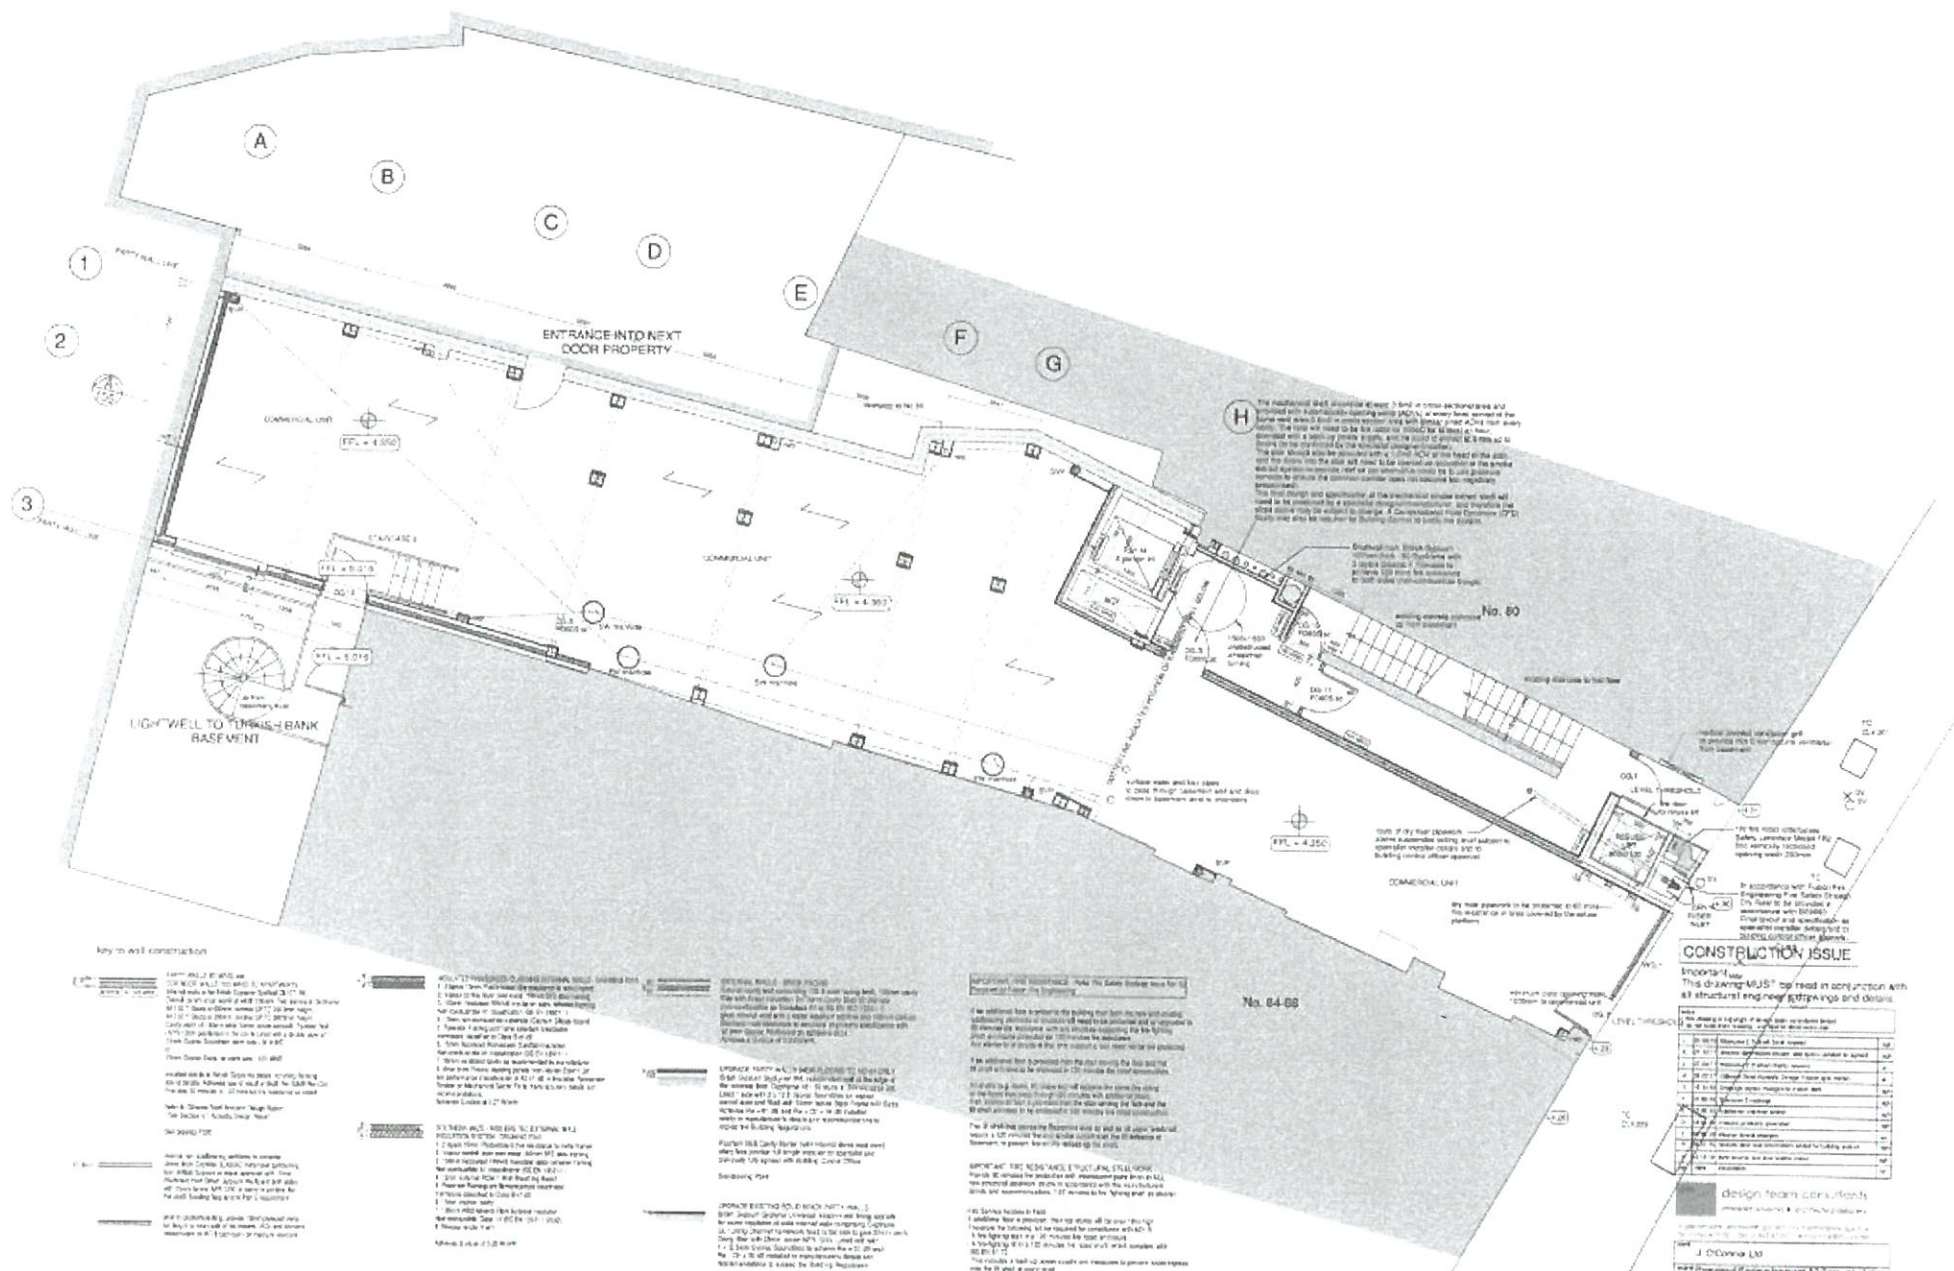

PROPOSED GROUND FLOOR PLAN

CONSTRUCTION ISSUE

Information
This drawing MUST be read in conjunction with all structural engineering drawings and details.


design team consultants


J. O'Donnell Ltd
Proposed Ground Floor Plan
1:50
Feb 2010